

BROOKTON MEMORIAL HALL

25 WHITE STREET BROOKTON WA 6306

DRAWING No.	DRAWING	REV
A.000	TRANSMITTAL	01
A.100	EXISTING SITE PLAN	01
A.101	EXISTING GROUND FLOOR PLAN	01
A.102	EXISTING ROOF PLAN	01
A.103	EXISTING ELEVATIONS	01
A.104	EXISTING ELEVATIONS	01
A.200	DEMOLITION PLAN	01
A.300	PROPOSED SITE PLAN	01
A.301	PROPOSED GROUND FLOOR PLAN	01
A.302	PROPOSED ROOF PLAN	01
A.400	PROPOSED ELEVATIONS	01
A.401	PROPOSED ELEVATIONS	01
A.500	PROPOSED SECTIONS	01
A.600	PLAN DETAILS	01
A.700	PROPOSED PERSPECTIVES	01
A.701	PROPOSED PERSPECTIVES	01
A.702	PROPOSED PERSPECTIVES	01




<div>General Notes</div> <div><div>G.1 DRAWINGS TO BE READ IN CONJUNCTION WITH ALL ARCHITECTURAL AND OTHER CONSULTANT DRAWINGS AND SPECIFICATIONS</div><div>G.2 ALL DISCREPANCIES SHALL BE REFERRED TO THE ENGINEER FOR A DECISION PRIOR TO PROCEEDING WITH THE WORK</div><div>G.3 ALL DIMENSIONS AND LEVELS TO BE CHECKED ON SITE PRIOR TO THE COMMENCEMENT OF WORK</div><div>G.4 READER OR CONTRACTOR SHALL ENSURE ALL WORK COMPLIES WITH THE LATEST AS CODES AND AMENDMENTS</div><div>G.5 DRAWINGS TO BE READ IN CONJUNCTION WITH ALL SCHEDULES AND SPECIFICATIONS</div></div>	Rev	Description	Date	Initials		Architect: <div><div><div><div></div><div>stephen carrick architects</div></div><div><div>1 0457 309 201</div><div>• PO Box 578, Scarborough WA 6922</div><div>• stephen@stephencarrickarchitects.com.au</div><div>• stephencarrickarchitects.com.au</div></div></div></div>	Project Number:	7328	Drawing Title:	Revision:	Status:	North:
	01	Issue to Client	8/08/2025	SH			Project Name:	BROOKTON MEMORIAL HALL	TRANSMITTAL	01	NOT FOR CONSTRUCTION	
							Address:	25 WHITE STREET BROOKTON WA 6306	Drawing Number:	Scale @ A1:	Drawn By:	
							Client:	SHIRE OF BROOKTON	A.000		EM	
										Checked By:		
										QC		
										Date:		
										8/08/2025		

EXISTING ROOF PLAN
1:100


<div>General Notes</div> <div><div>1. DRAWINGS TO BE READ IN CONJUNCTION WITH ALL ARCHITECTURAL AND OTHER CONSULTANT DRAWINGS AND SPECIFICATIONS</div><div>2. ALL DISCREPANCIES SHALL BE REFERRED TO THE ENGINEER FOR A DECISION PRIOR TO PROCEEDING WITH THE WORK</div><div>3. ALL DIMENSIONS AND LEVELS TO BE CHECKED ON SITE PRIOR TO THE COMMENCEMENT OF WORK</div><div>4. READER OR CONTRACTOR SHALL ENSURE ALL WORK COMPLIES WITH THE LATEST AS CODES AND AMENDMENTS</div><div>5. DRAWINGS TO BE READ IN CONJUNCTION WITH ALL SCHEDULES AND SPECIFICATIONS</div></div>	Rev	Description	Date	Initials		Architect: <div><div><div><div></div><div>stephen carrick architects</div></div><div><div>1 0457 309 201</div><div>• PO Box 578, Scarborough WA 6022</div><div>• stephen@stephencarrickarchitects.com.au</div><div>• stephencarrickarchitects.com.au</div></div></div></div>	Project Number:	7328	Drawing Title:	Revision:	Status:	<div>North</div> <div><div></div></div>
	01	Issue to Client	8/08/2025	SH			Project Name:	BROOKTON MEMORIAL HALL	EXISTING ROOF PLAN	01	NOT FOR CONSTRUCTION	
							Address:	25 WHITE STREET BROOKTON WA 6306	Drawing Number:	Scale @ A1:	Checked By:	
							Client:	SHIRE OF BROOKTON	A.102	1:100	QC	
										Date:	8/08/2025	




E-01 EXISTING SOUTH ELEVATION
1:100

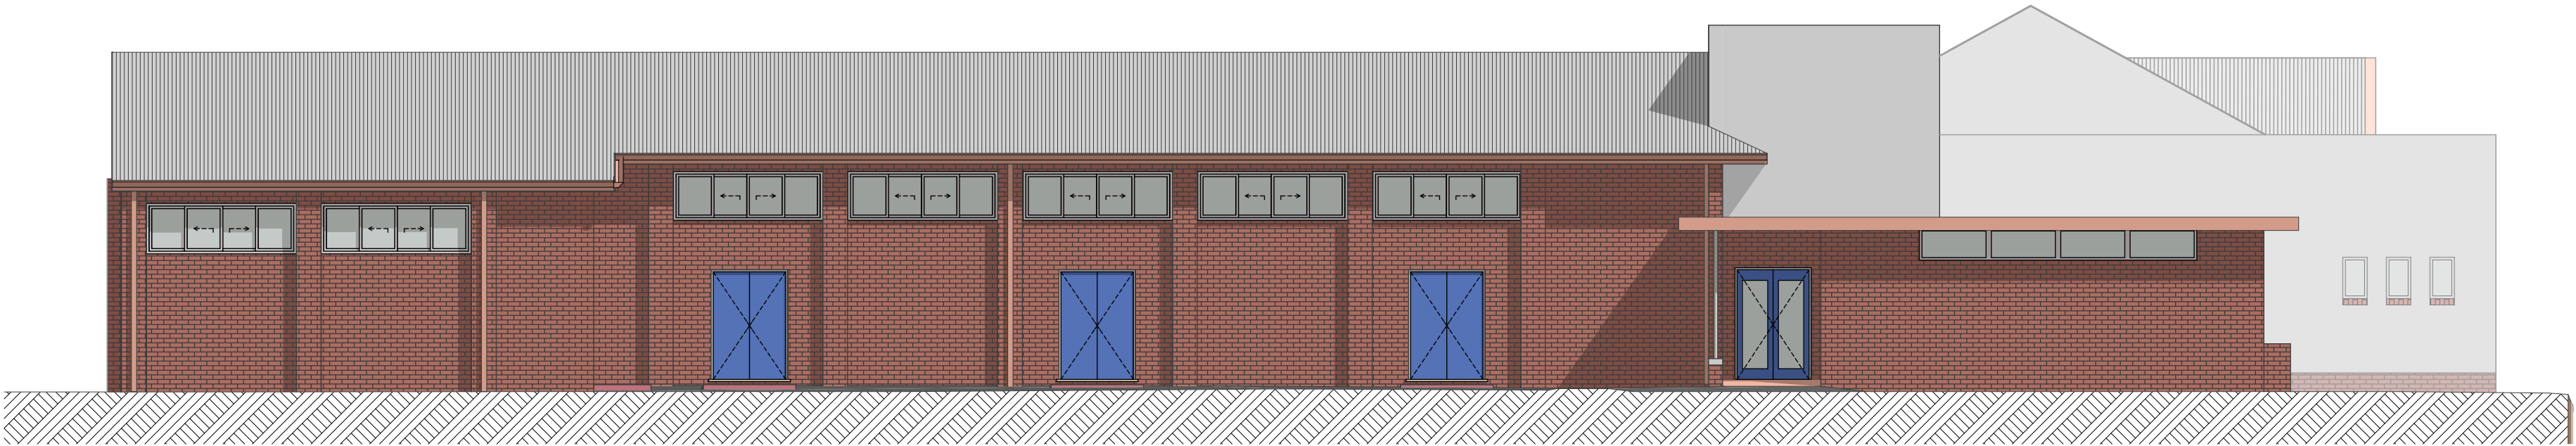


E-02 EXISTING WEST ELEVATION
1:100

General Notes G.1 DRAWINGS TO BE READ IN CONJUNCTION WITH ALL ARCHITECTURAL AND OTHER CONSULTANT DRAWINGS AND SPECIFICATIONS. G.2 ALL DISCREPANCIES SHALL BE REFERRED TO THE ENGINEER FOR A DECISION PRIOR TO PROCEEDING WITH THE WORK. G.3 ALL DIMENSIONS AND LEVELS TO BE CHECKED ON SITE PRIOR TO THE COMMENCEMENT OF WORK. G.4 READER OR CONTRACTOR SHALL ENSURE ALL WORK COMPLIES WITH THE LATEST AS CODES AND AMENDMENTS. G.5 DRAWINGS TO BE READ IN CONJUNCTION WITH ALL SCHEDULES AND SPECIFICATIONS.	Rev	Description	Date	Initials		Architect:  stephen carrick architects t: 0457 309 201 e: PO Box 578, Scarborough WA 6022 stephen@stephencarrickarchitects.com.au w: stephencarrickarchitects.com.au	Project Number:	7328	Drawing Title:	EXISTING ELEVATIONS	Revision:	01	Status:	NOT FOR CONSTRUCTION	North:
	01	Issue to Client	8/08/2025	EM			Project Name:	BROOKTON MEMORIAL HALL				Drawn By:	EM		
							Address:	25 WHITE STREET BROOKTON WA 6306	Drawing Number:	A.103	Scale @ A1:	Checked By:			
							Client:	SHIRE OF BROOKTON			1:100	Date:	8/08/2025		

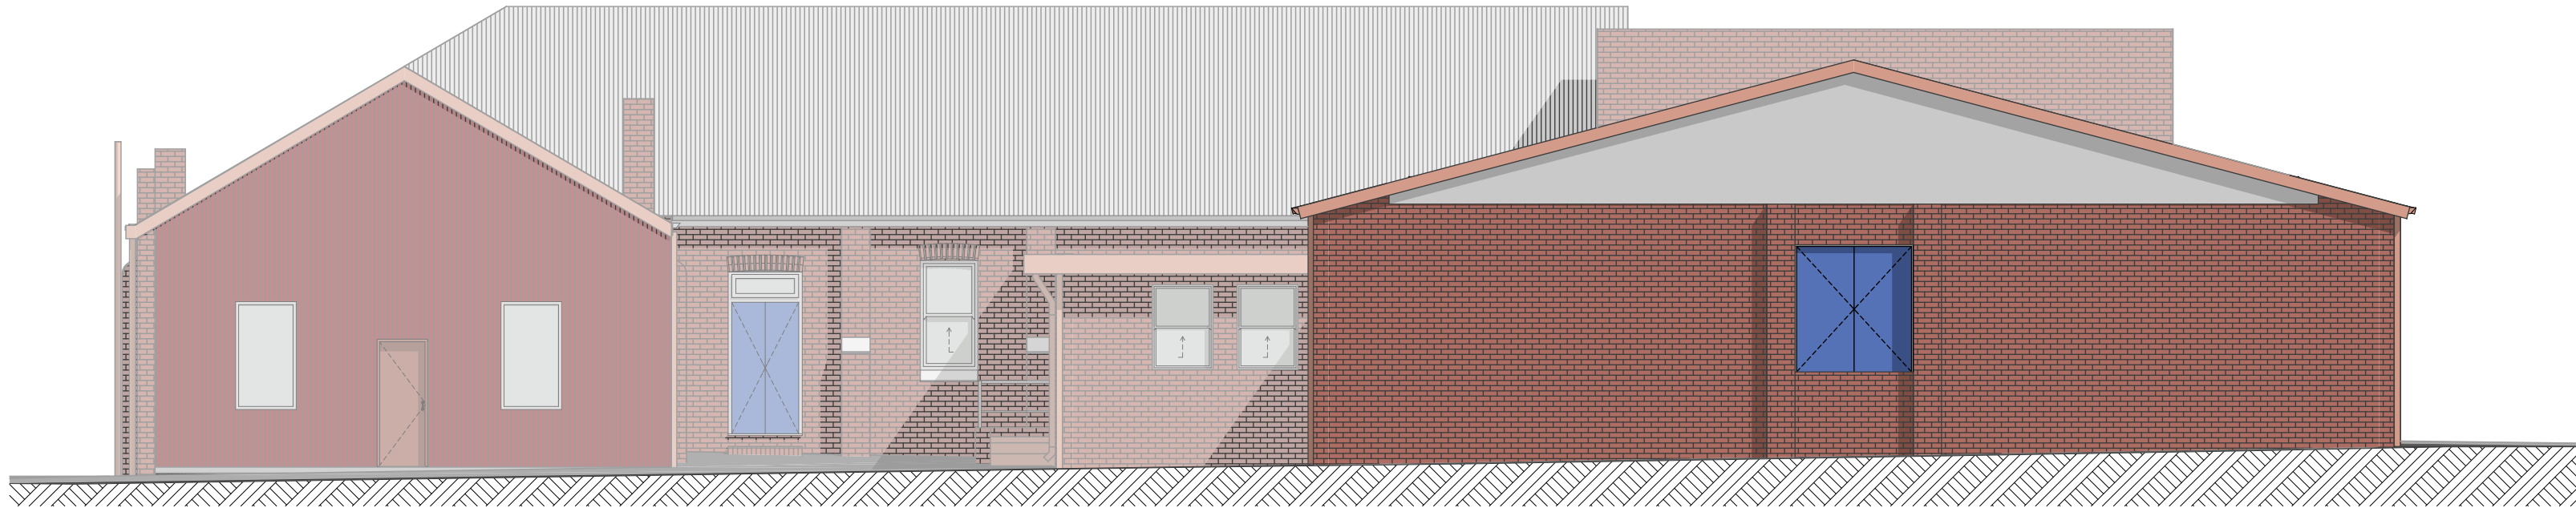


E-03 EXISTING NORTH ELEVATION
1:100

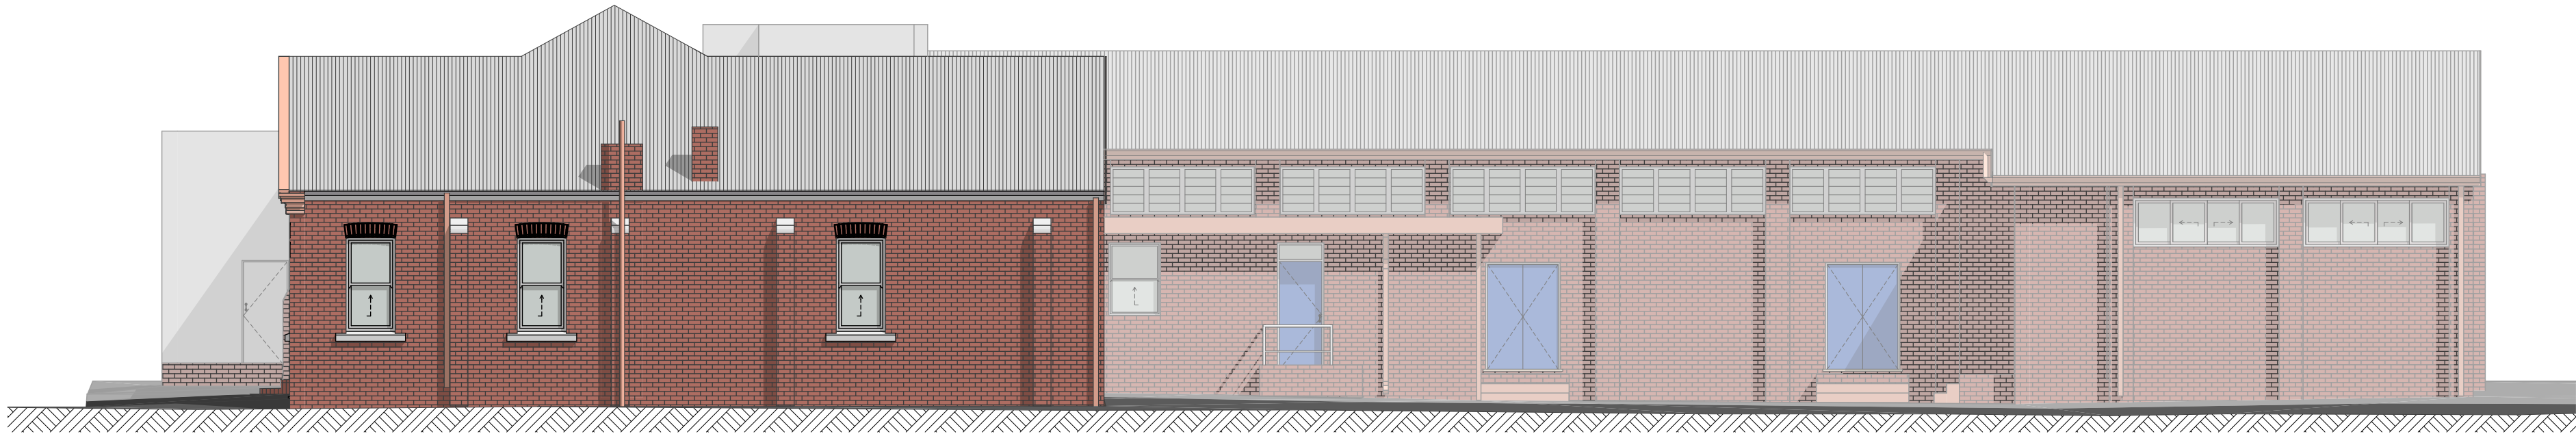




E-04 EXISTING EAST ELEVATION
1:100


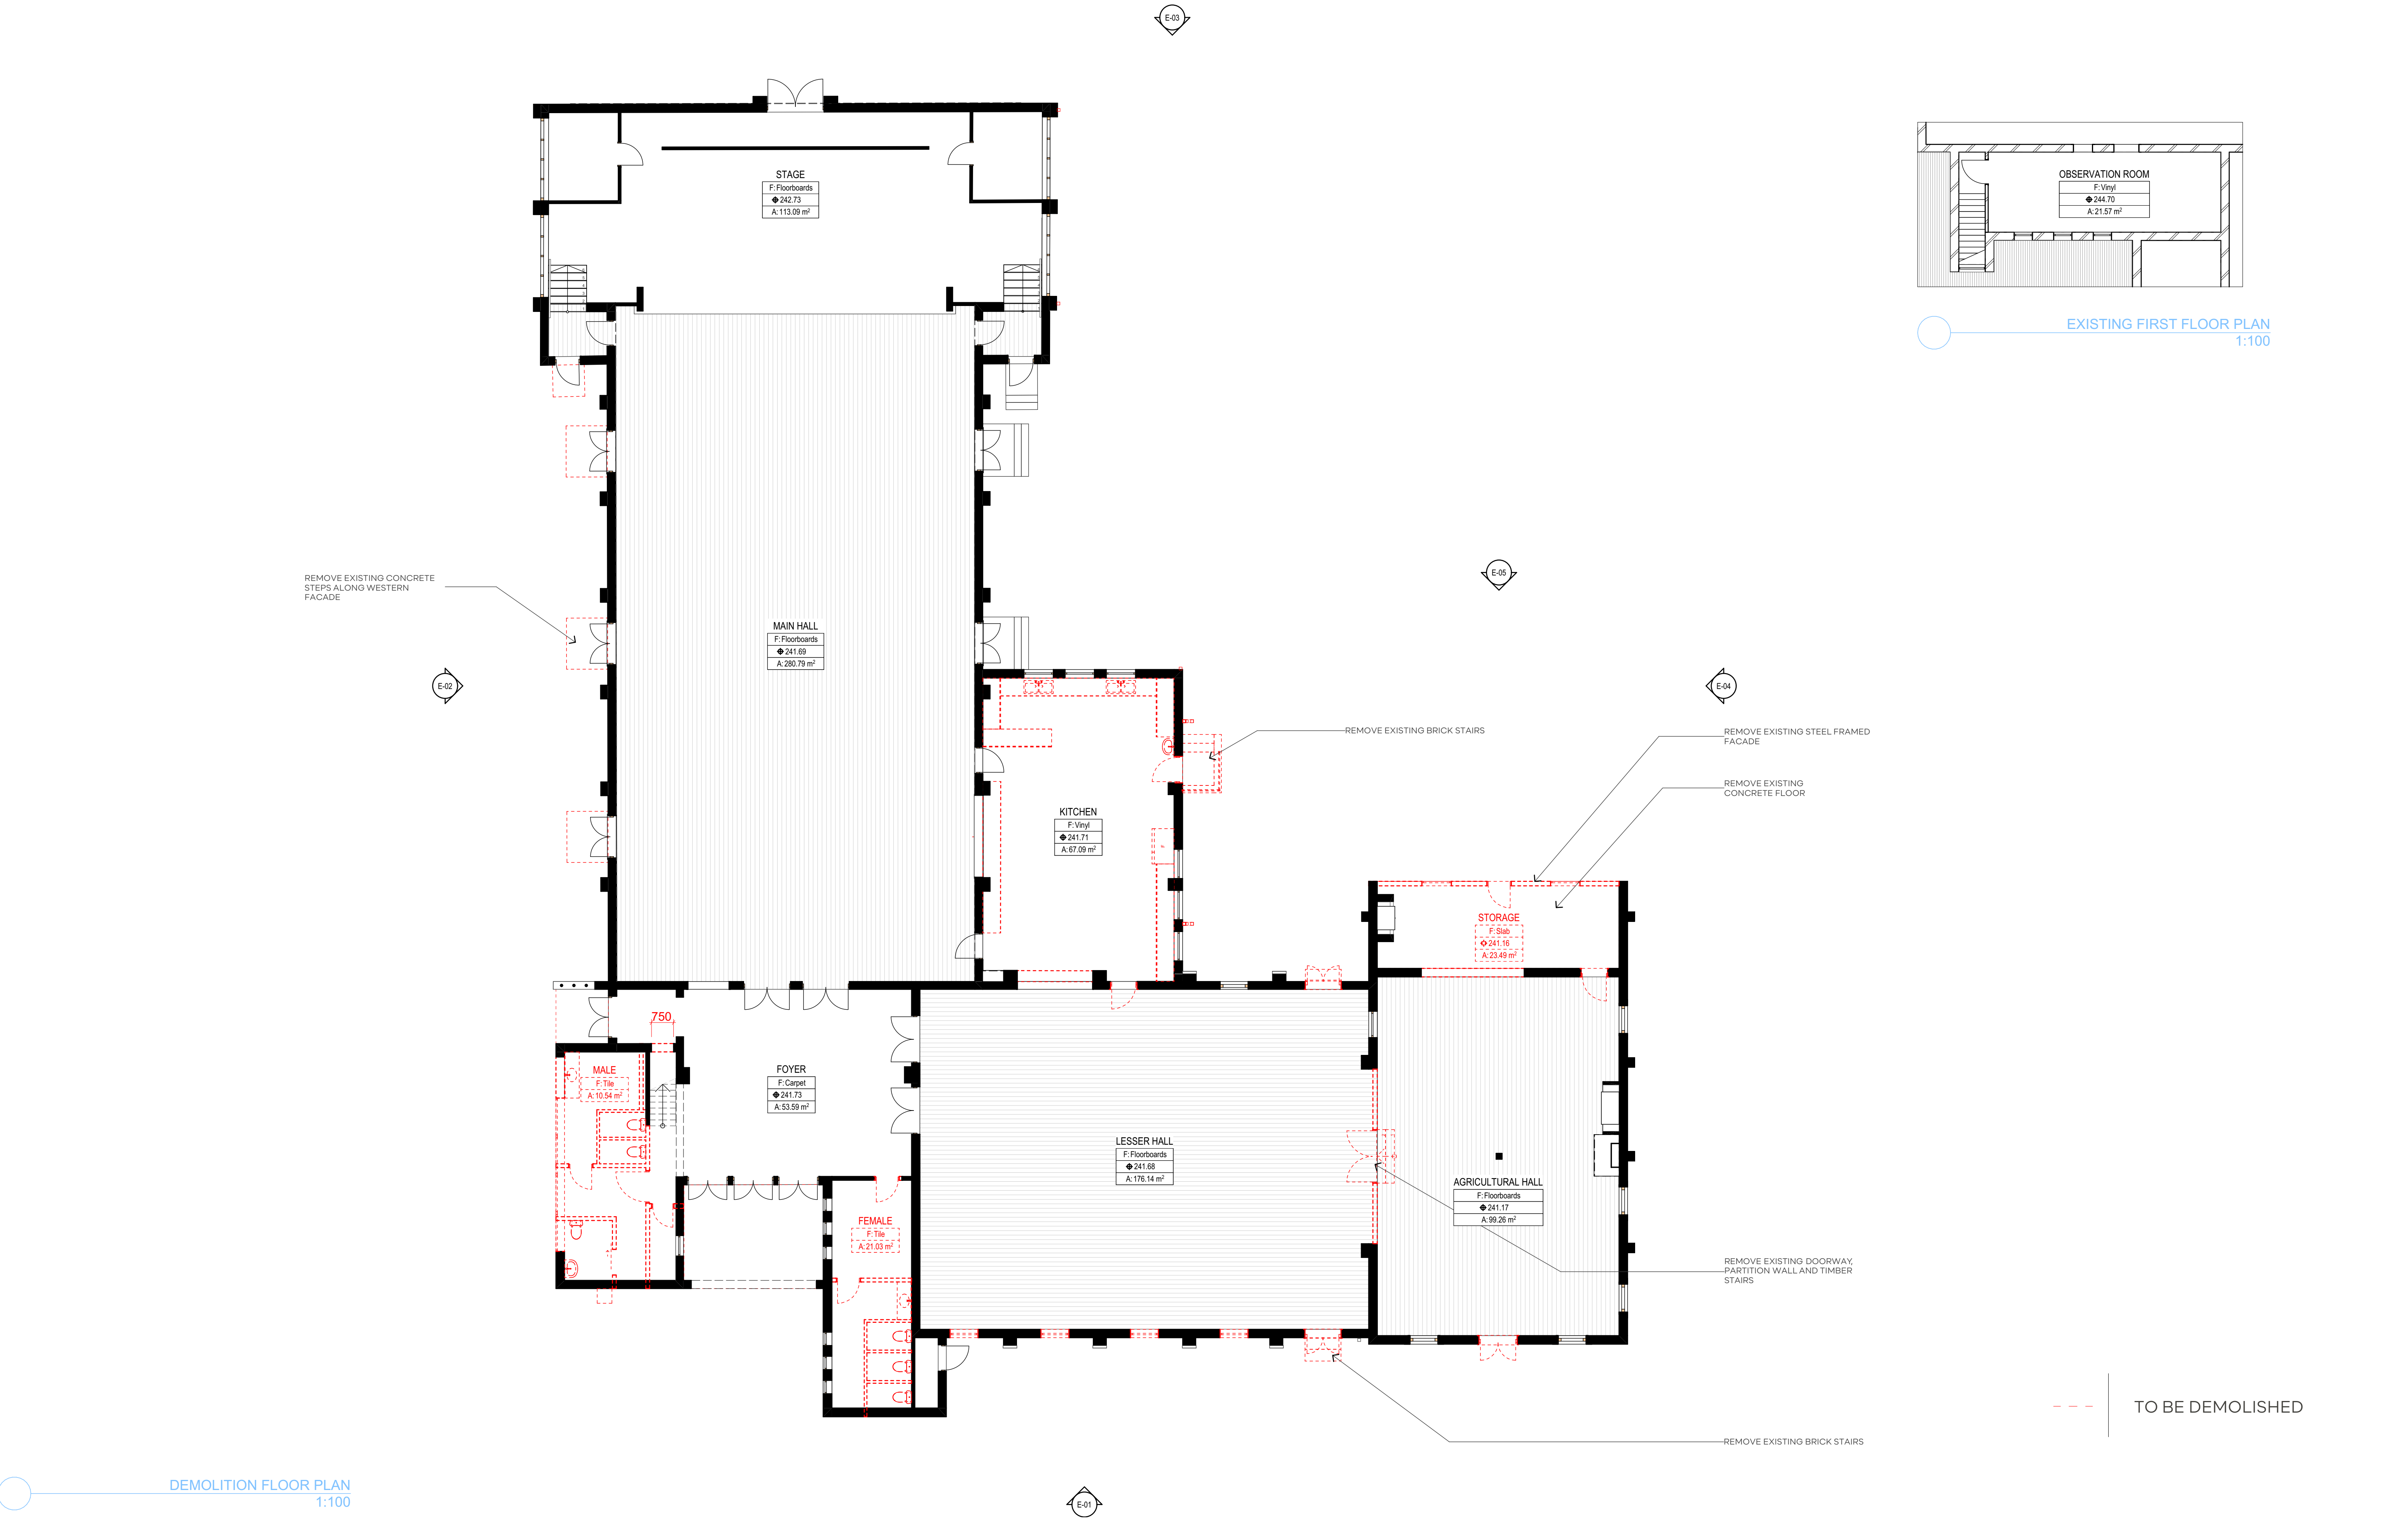
<div>General Notes</div> <div><div>G.1 DRAWINGS TO BE READ IN CONJUNCTION WITH ALL ARCHITECTURAL AND OTHER CONSULTANT DRAWINGS AND SPECIFICATIONS</div><div>G.2 ALL DISCREPANCIES SHALL BE REFERRED TO THE ENGINEER FOR A DECISION PRIOR TO PROCEEDING WITH THE WORK</div><div>G.3 ALL DIMENSIONS AND LEVELS TO BE CHECKED ON SITE PRIOR TO THE COMMENCEMENT OF WORK</div><div>G.4 BUILDER OR CONTRACTOR SHALL ENSURE ALL WORK COMPLIES WITH THE LATEST AS CODES AND AMENDMENTS</div><div>G.5 DRAWINGS TO BE READ IN CONJUNCTION WITH ALL SCHEDULES AND SPECIFICATIONS</div></div>	Rev	Description	Date	Initials		Architect: <div><div><div><div></div><div>stephen carrick architects</div></div><div><div>t 0457 309 201</div><div>e PO Box 578, Scarborough WA 6022</div><div>w stephen@stephencarrickarchitects.com.au</div></div></div></div>	<div>Project Number:</div> 7328	<div>Drawing Title:</div>	<div>Revision:</div>	<div>Status:</div>	<div>North:</div>
	01	Issue to Client	8/08/2025	SH			<div>Project Name:</div> BROOKTON MEMORIAL HALL	<div>Drawing Number:</div> A.104	<div>Scale @ A1:</div> 1:100	<div>NOT FOR CONSTRUCTION</div>	
							<div>Address:</div> 25 WHITE STREET BROOKTON WA 6306		<div>Checked By:</div> SC		
							<div>Client:</div> SHIRE OF BROOKTON		<div>Date:</div> 8/08/2025		

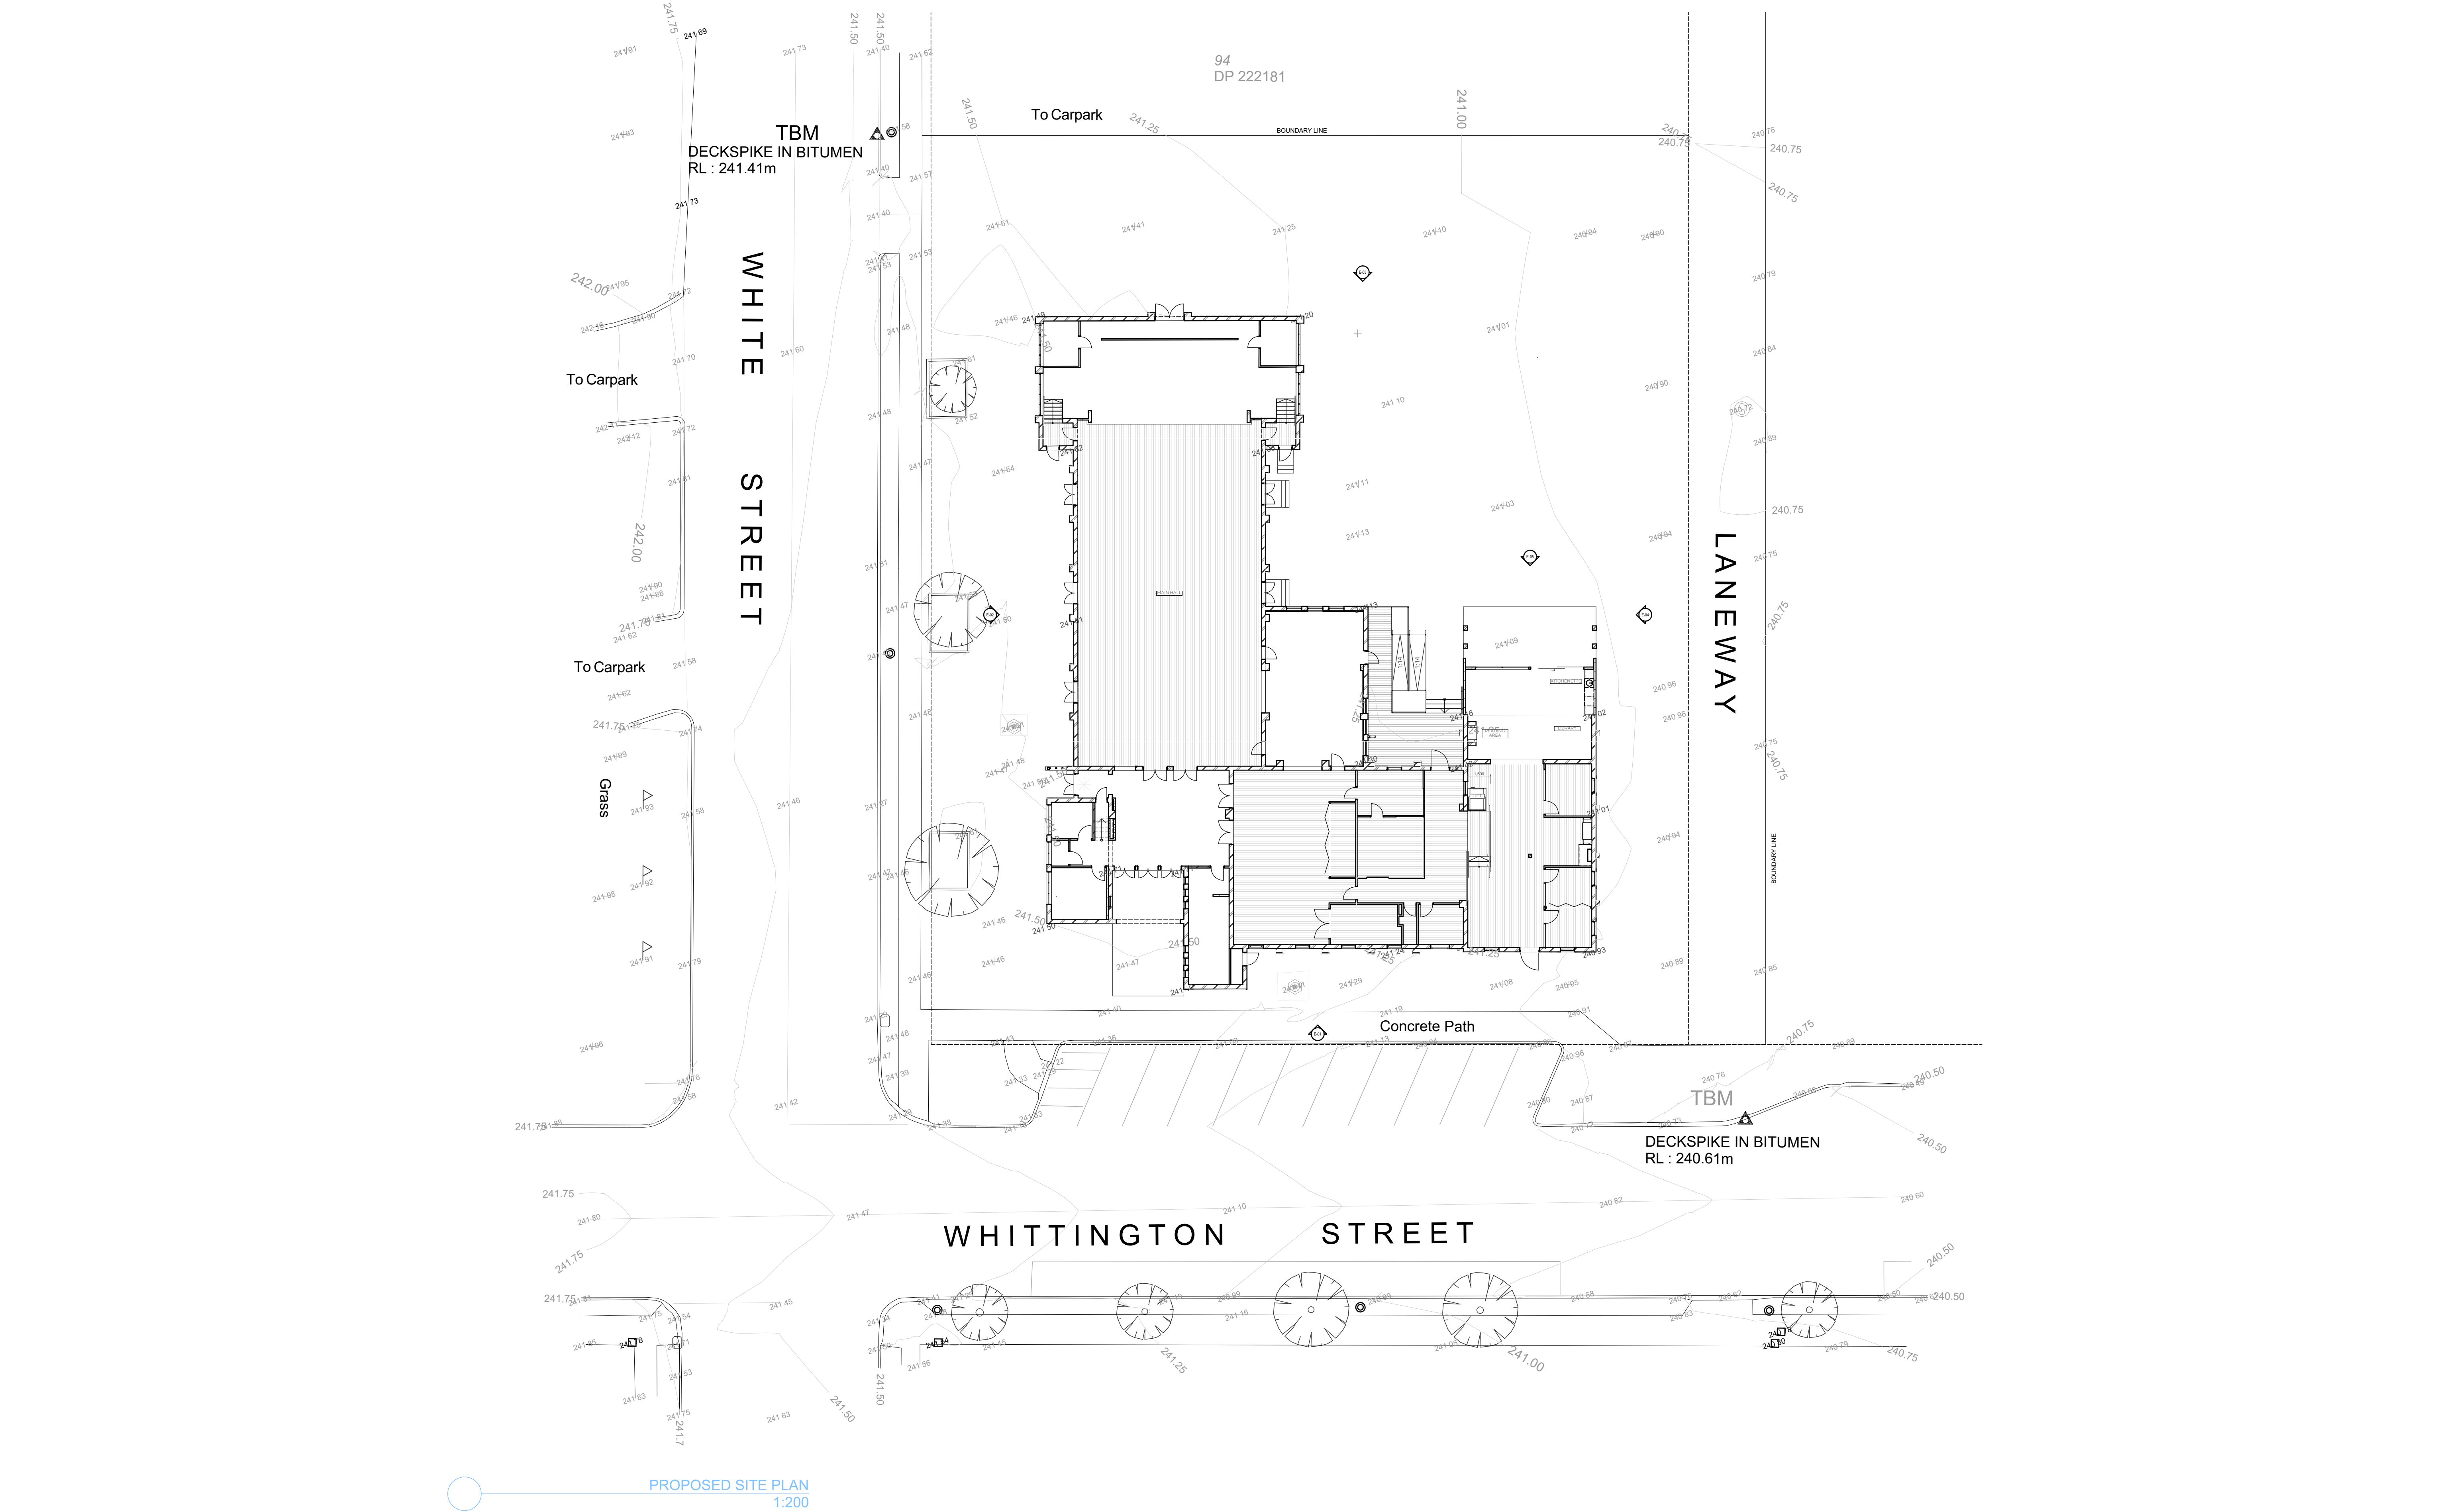

<div>General Notes</div> <div><div>G.1 DRAWINGS TO BE READ IN CONJUNCTION WITH ALL ARCHITECTURAL AND OTHER CONSULTANT DRAWINGS AND SPECIFICATIONS.</div><div>G.2 ALL DISCREPANCIES SHALL BE REFERRED TO THE ENGINEER FOR A DECISION PRIOR TO PROCEEDING WITH THE WORK.</div><div>G.3 ALL DIMENSIONS AND LEVELS TO BE OBTAINED ON SITE PRIOR TO THE COMMENCEMENT OF WORK.</div><div>G.4 READER OR CONTRACTOR SHALL ENSURE ALL WORK COMPLY WITH THE LATEST AS CODES AND AMENDMENTS.</div><div>G.5 DRAWINGS TO BE READ IN CONJUNCTION WITH ALL SCHEDULES AND SPECIFICATIONS.</div></div>	Rev	Description	Date	Initials	<div>Architect:</div> <div><div><div><div><div></div><div></div><div></div></div><div>stephen carrick architects</div></div><div><div>1 0457 309 201</div><div>PO Box 578, Scarborough WA 6022</div><div>stephen@stephencarrickarchitects.com.au</div><div>stephencarrickarchitects.com.au</div></div></div></div>	<div>Project Number:</div> <div>7328</div>	<div>Project Name:</div> <div>BROOKTON MEMORIAL HALL</div>	<div>Address:</div> <div>25 WHITE STREET BROOKTON WA 6306</div>	<div>Client:</div> <div>SHIRE OF BROOKTON</div>	<div>Drawing Title</div> <div>DEMOLITION PLAN</div>	<div>Revision:</div> <div>01</div>	<div>Status:</div> <div>NOT FOR CONSTRUCTION</div>	<div>North:</div> <div><div></div></div>
				<div>Drawn By:</div> <div>EM</div>									
				<div>Checked By:</div> <div>SC</div>									
				<div>Date:</div> <div>8/08/2025</div>									



General Notes G.1 DRAWINGS TO BE READ IN CONJUNCTION WITH ALL ARCHITECTURAL AND OTHER CONSULTANT DRAWINGS AND SPECIFICATIONS G.2 ALL DISCREPANCIES SHALL BE REFERRED TO THE ENGINEER FOR A DECISION PRIOR TO PROCEEDING WITH THE WORK G.3 ALL DIMENSIONS AND LEVELS TO BE CHECKED ON SITE PRIOR TO THE COMMENCEMENT OF WORK G.4 READER OR CONTRACTOR SHALL ENSURE ALL WORK COMPLIES WITH THE LATEST AS CODES AND AMENDMENTS G.5 DRAWINGS TO BE READ IN CONJUNCTION WITH ALL SCHEDULES AND SPECIFICATIONS	Rev	Description	Date	Initials	Architect:	 stephen carrick architects t 0457 309 201 e PO Box 578, Scarborough WA 6022 o stephan@stephencarrickarchitects.com.au w stephencarrickarchitects.com.au	Project Number:	7328	Drawing Title:	Revision:	Status:	North
	01	Issue to Client	8/08/2025	EM			Project Name:	BROOKTON MEMORIAL HALL	01	NOT FOR CONSTRUCTION		
							Address:	25 WHITE STREET BROOKTON WA 6306		Drawn By:		
							Client:	SHIRE OF BROOKTON		EM		
										Checked By:		
										SC		
										Date:		
										8/08/2025		

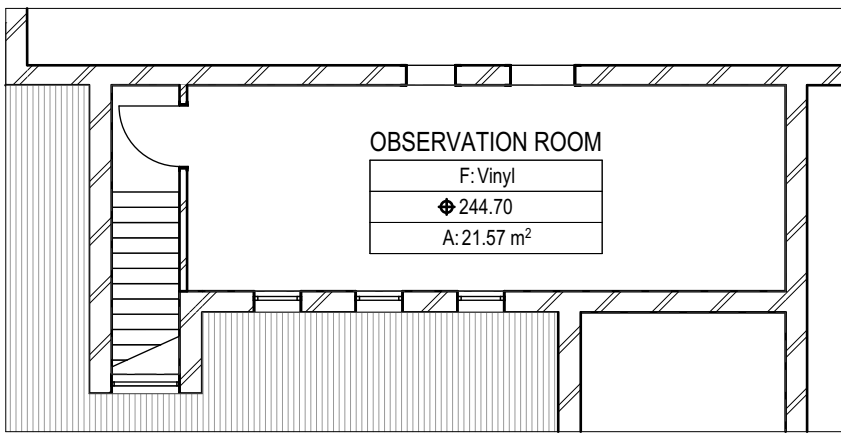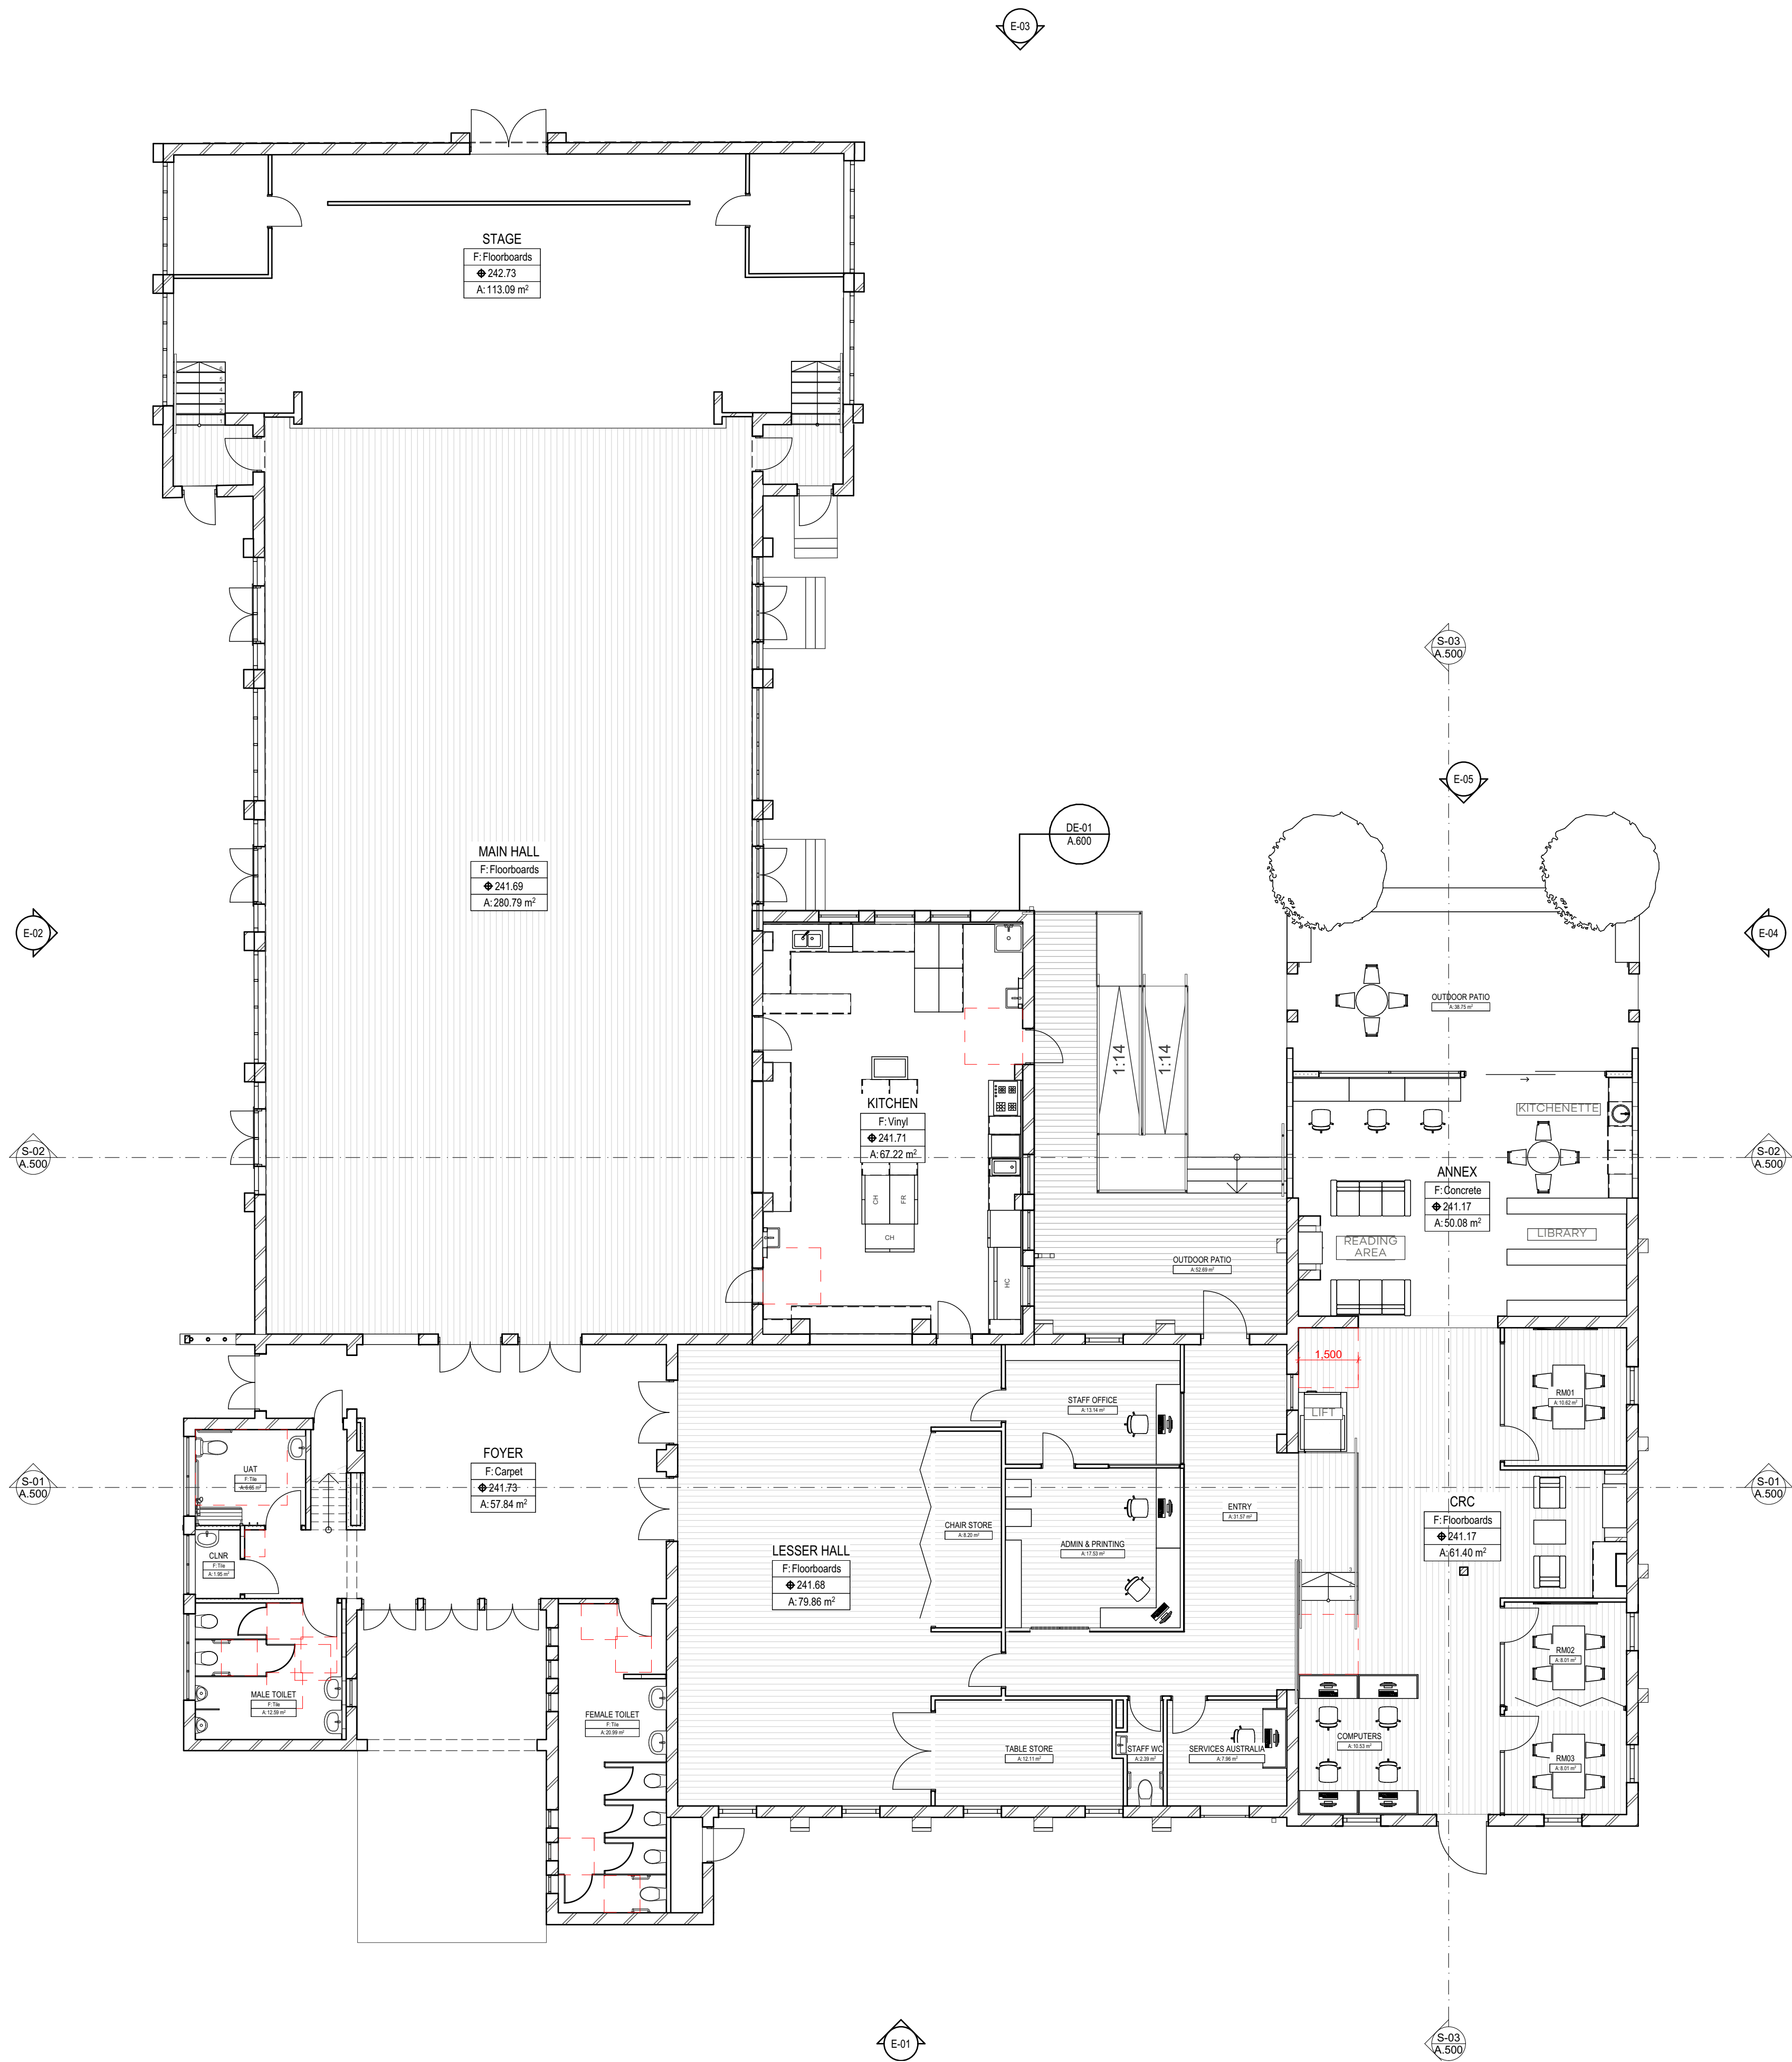

PROPOSED FIRST FLOOR PLAN
1:100

PROPOSED GROUND FLOOR PLAN
1:100

<div>General Notes</div> <div><div>G.1 DRAWINGS TO BE READ IN CONJUNCTION WITH ALL ARCHITECTURAL AND OTHER CONSULTANT DRAWINGS AND SPECIFICATIONS.</div><div>G.2 ALL DISCREPANCIES SHALL BE REFERRED TO THE ENGINEER FOR A DECISION PRIOR TO PROCEEDING WITH THE WORK.</div><div>G.3 ALL DIMENSIONS AND LEVELS TO BE OBTAINED ON SITE PRIOR TO THE COMMENCEMENT OF WORK.</div><div>G.4 READER OR CONTRACTOR SHALL ENSURE ALL WORK COMPLIES WITH THE LATEST AS CODES AND AMENDMENTS.</div><div>G.5 DRAWINGS TO BE READ IN CONJUNCTION WITH ALL SCHEDULES AND SPECIFICATIONS.</div></div>	Rev	Description	Date	Initials	<div>Architect:</div> <div><div><div><div></div><div></div><div></div></div><div>stephen carrick architects</div></div><div><div>t 0457 309 201</div><div>e PO Box 578, Scarborough WA 6022</div><div>s stephan@stephencarrickarchitects.com.au</div><div>w stephencarrickarchitects.com.au</div></div></div>	<div>Project Number:</div> <div>7328</div> <div><div>Project Name:</div><div>BROOKTON MEMORIAL HALL</div></div> <div><div>Address:</div><div>25 WHITE STREET BROOKTON WA 6306</div></div> <div><div>Client:</div><div>SHIRE OF BROOKTON</div></div>	<div>Drawing Title:</div> <div>PROPOSED GROUND FLOOR PLAN</div> <div><div>Drawing Number:</div><div>A.301</div></div>	<div>Revision:</div> <div>01</div> <div><div>Scale @ A1:</div><div>1:100</div></div>	<div>Status:</div> <div>NOT FOR CONSTRUCTION</div> <div><div>Drawn By:</div><div>EM</div></div> <div><div>Checked By:</div><div>SC</div></div> <div><div>Date:</div><div>8/08/2025</div></div>	<div>North:</div> <div><div></div></div>
	01	Issue to Client	8/08/2025	EM						

PROPOSED ROOF PLAN
1:100


<div>General Notes</div> <div><div>G.1 DRAWINGS TO BE READ IN CONJUNCTION WITH ALL ARCHITECTURAL AND OTHER CONSULTANT DRAWINGS AND SPECIFICATIONS</div><div>G.2 ALL DISCREPANCIES SHALL BE REFERRED TO THE ENGINEER FOR A DECISION PRIOR TO PROCEEDING WITH THE WORK</div><div>G.3 ALL DIMENSIONS AND LEVELS TO BE OBTAINED ON SITE PRIOR TO THE COMMENCEMENT OF WORK</div><div>G.4 HOLDER OR CONTRACTOR SHALL ENSURE ALL WORK COMPLIES WITH THE LATEST AS CODES AND AMENDMENTS</div><div>G.5 DRAWINGS TO BE READ IN CONJUNCTION WITH ALL SCHEDULES AND SPECIFICATIONS</div></div>	Rev	Description	Date	Initials		Architect:	<div><div><div><div></div><div></div><div></div></div><div>stephen carrick architects</div></div><div><div>1 0457 309 201</div><div>PO Box 578, Scarborough WA 6022</div><div>stephen@stephencarrickarchitects.com.au</div><div>stephencarrickarchitects.com.au</div></div></div>	Project Number:	7328	Drawing Title:	Revision:	Status:	<div>North</div> <div><div></div></div>
	01	Issue to Client	8/08/2025	SH				Project Name:	BROOKTON MEMORIAL HALL	PROPOSED ROOF PLAN	01	NOT FOR CONSTRUCTION	
								Address:	25 WHITE STREET BROOKTON WA 6306	Drawing Number:	Scale @ A1:	Checked By:	
								Client:	SHIRE OF BROOKTON	A.302	1:100	QC	
											Date:	8/08/2025	




E-01 PROPOSED SOUTH ELEVATION
1:100




E-02 PROPOSED WEST ELEVATION
1:100


General Notes	Rev	Description	Date	Initials		Architect:	<div><div>stephen carrick architects</div><div><div><div></div><div></div><div></div></div><div><div>0457 309 201</div><div>PO Box 578, Scarborough WA 6922</div><div>stephan@stephencarrickarchitects.com.au</div><div>stephencarrickarchitects.com.au</div></div></div></div>	Project Number:	7328	Drawing Title:		Revision:	01	Status:	NOT FOR CONSTRUCTION	North:
	01	Issue to Client	8/08/2025	EM				Project Name:	BROOKTON MEMORIAL HALL			Drawn By:	EM			
								Address:	25 WHITE STREET BROOKTON WA 6306	Drawing Number:	A.400	Scale @ A1:	1:100	Checked By:		
								Client:	SHIRE OF BROOKTON				QC	Date:		
													8/08/2025			

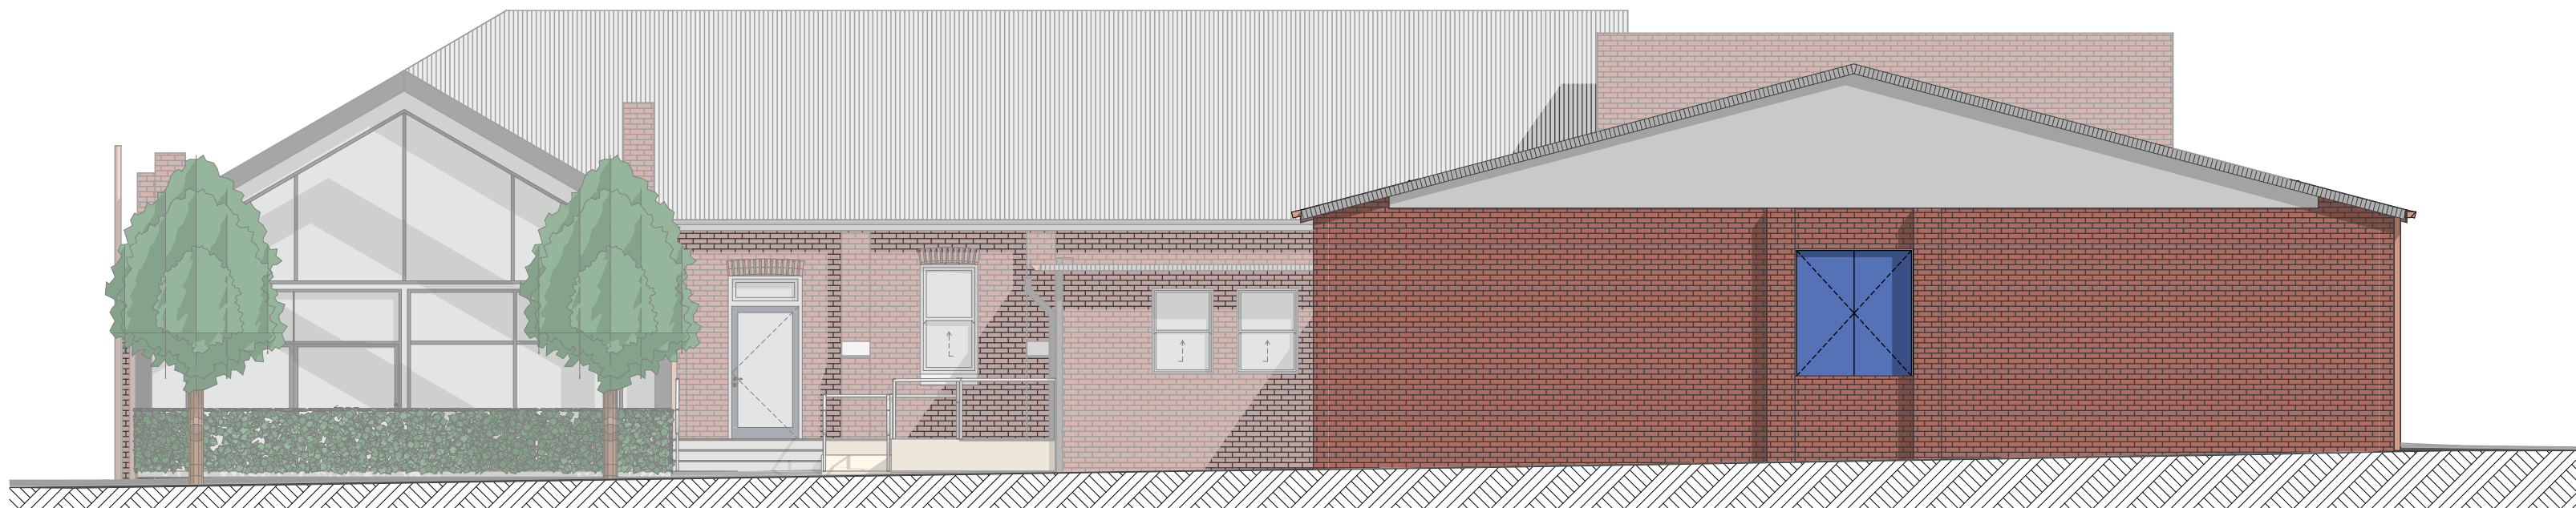


E-03 PROPOSED NORTH ELEVATION
1:100

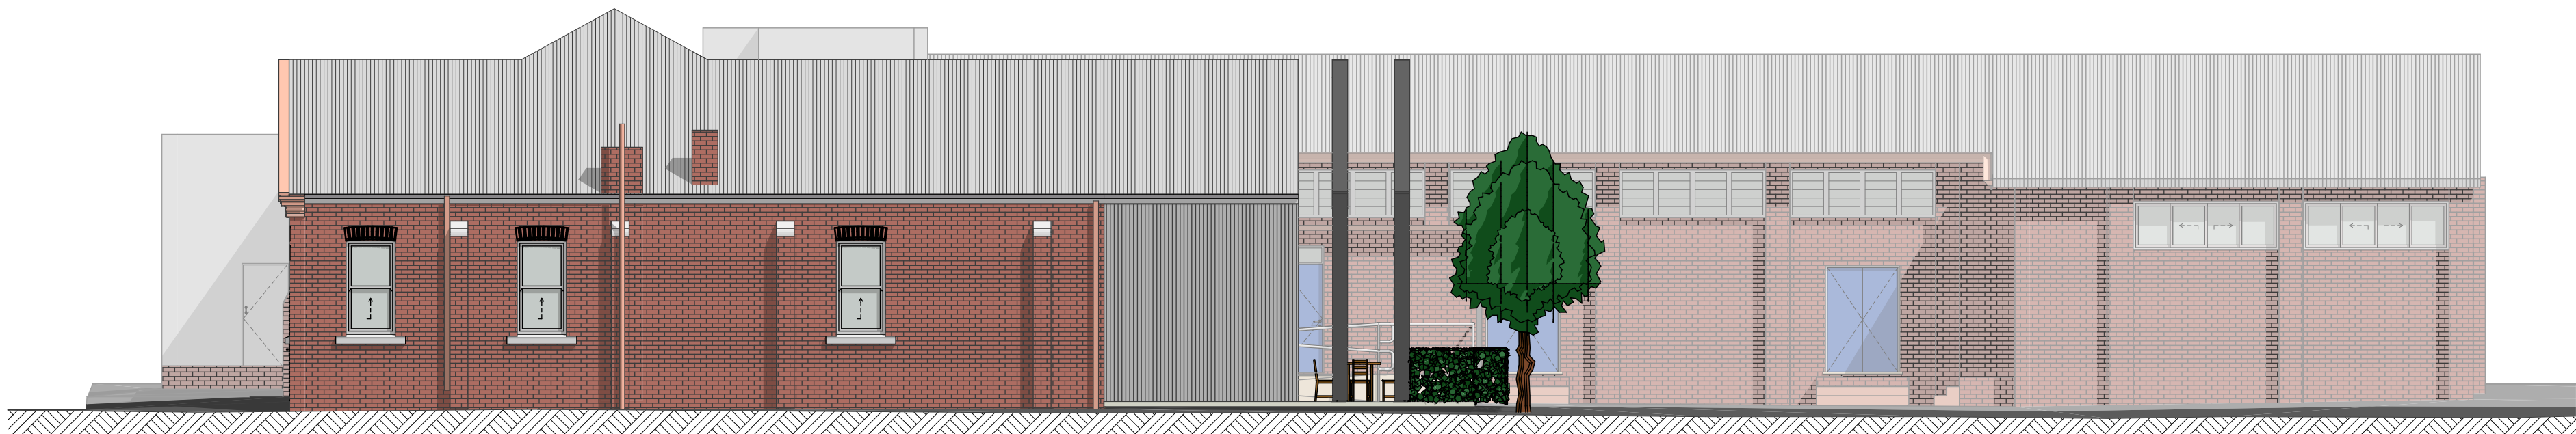


E-04 PROPOSED EAST ELEVATION
1:100

General Notes G.1 DRAWINGS TO BE READ IN CONJUNCTION WITH ALL ARCHITECTURAL AND OTHER CONSULTANT DRAWINGS AND SPECIFICATIONS. G.2 ALL DISCREPANCIES SHALL BE REFERRED TO THE ENGINEER FOR A DECISION PRIOR TO PROCEEDING WITH THE WORK. G.3 ALL DIMENSIONS AND LEVELS TO BE CHECKED ON SITE PRIOR TO THE COMMENCEMENT OF WORK. G.4 BUILDER OR CONTRACTOR SHALL ENSURE ALL WORK COMPLIES WITH THE LATEST AS CODES AND AMENDMENTS. G.5 DRAWINGS TO BE READ IN CONJUNCTION WITH ALL SCHEDULES AND SPECIFICATIONS.	Rev	Description	Date	Initials		Architect: <div>stephen carrick architects <div><div></div><div>0457 309 201</div><div>PO Box 578, Scarborough WA 6022</div><div>stephen@stephencarrickarchitects.com.au</div><div>stephencarrickarchitects.com.au</div></div></div>	Project Number:	7328	Drawing Title:	Revision:	Status:	North:
	01	Issue to Client	8/08/2025	SH			Project Name:	BROOKTON MEMORIAL HALL	PROPOSED ELEVATIONS	01	NOT FOR CONSTRUCTION	
							Address:	25 WHITE STREET BROOKTON WA 6306	Drawing Number:	Scale @ A1:	Checked By:	
							Client:	SHIRE OF BROOKTON	A.401	1:100	QC	
										QC	Date:	
											8/08/2025	

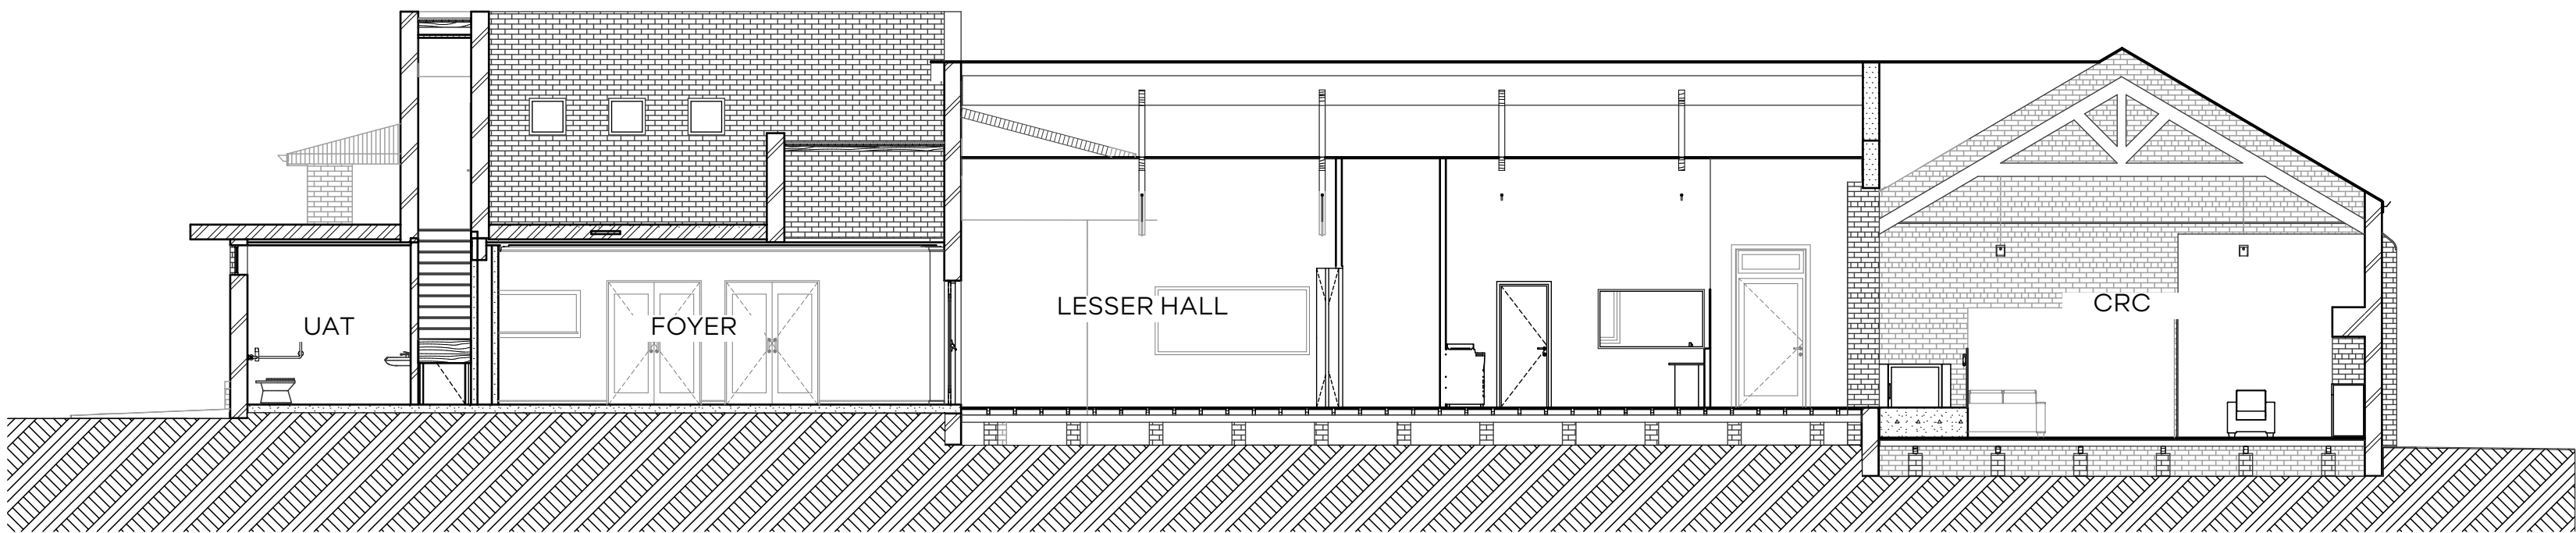


S-01
A.301

SECTION
1:100

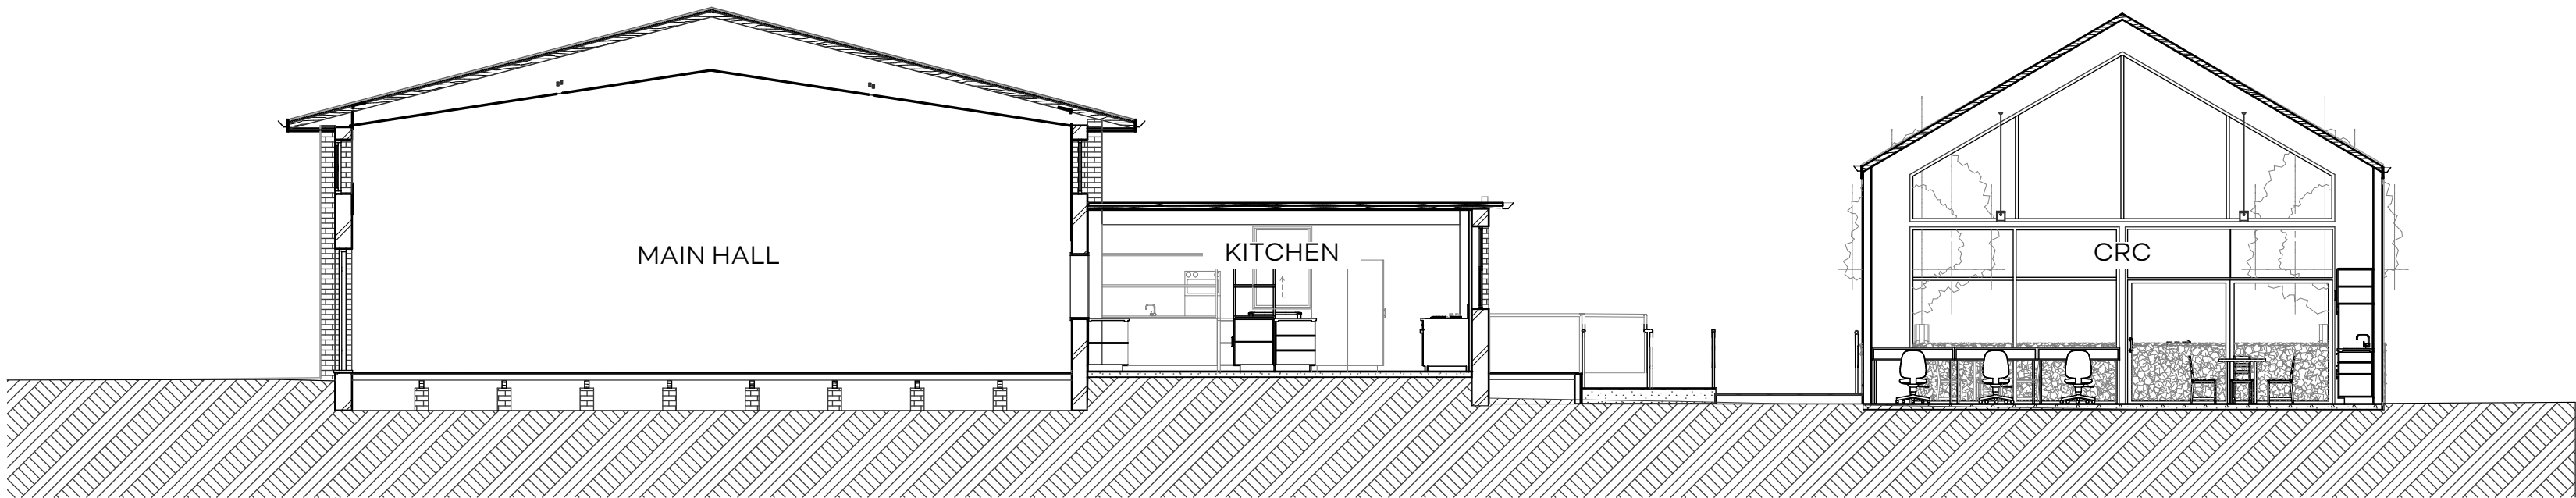

S-02
A.301


SECTION
1:100

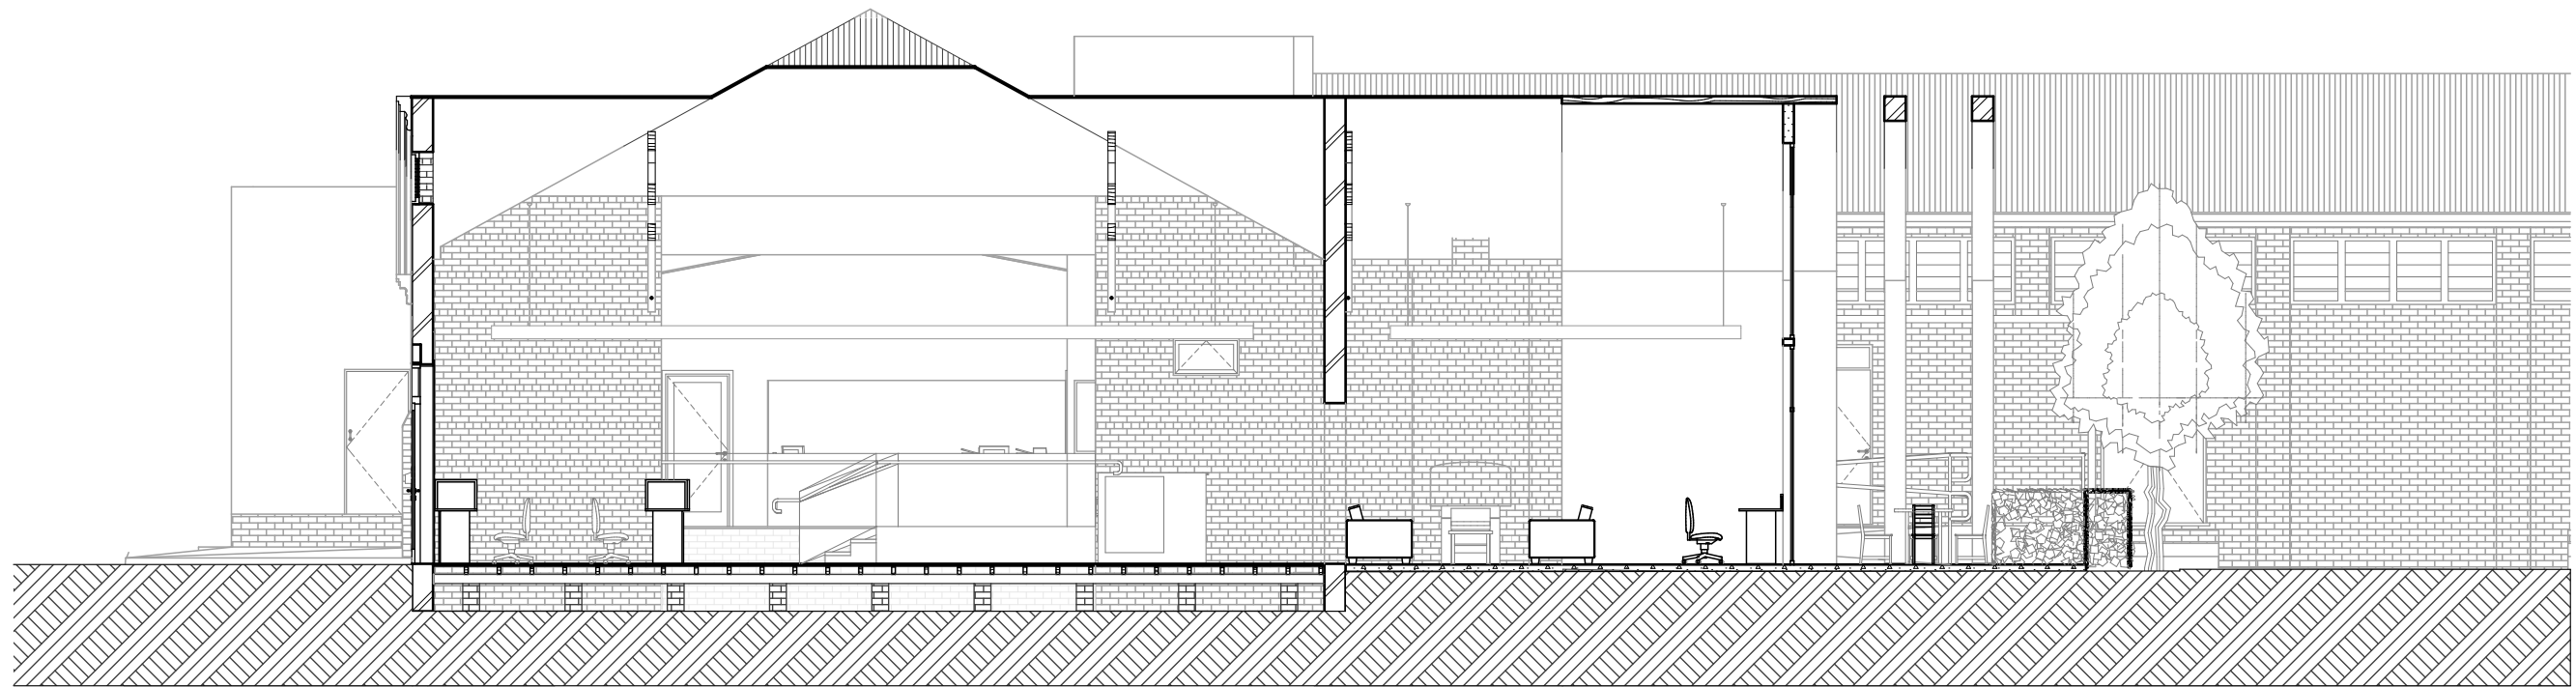

S-03
A.301



SECTION
1:100

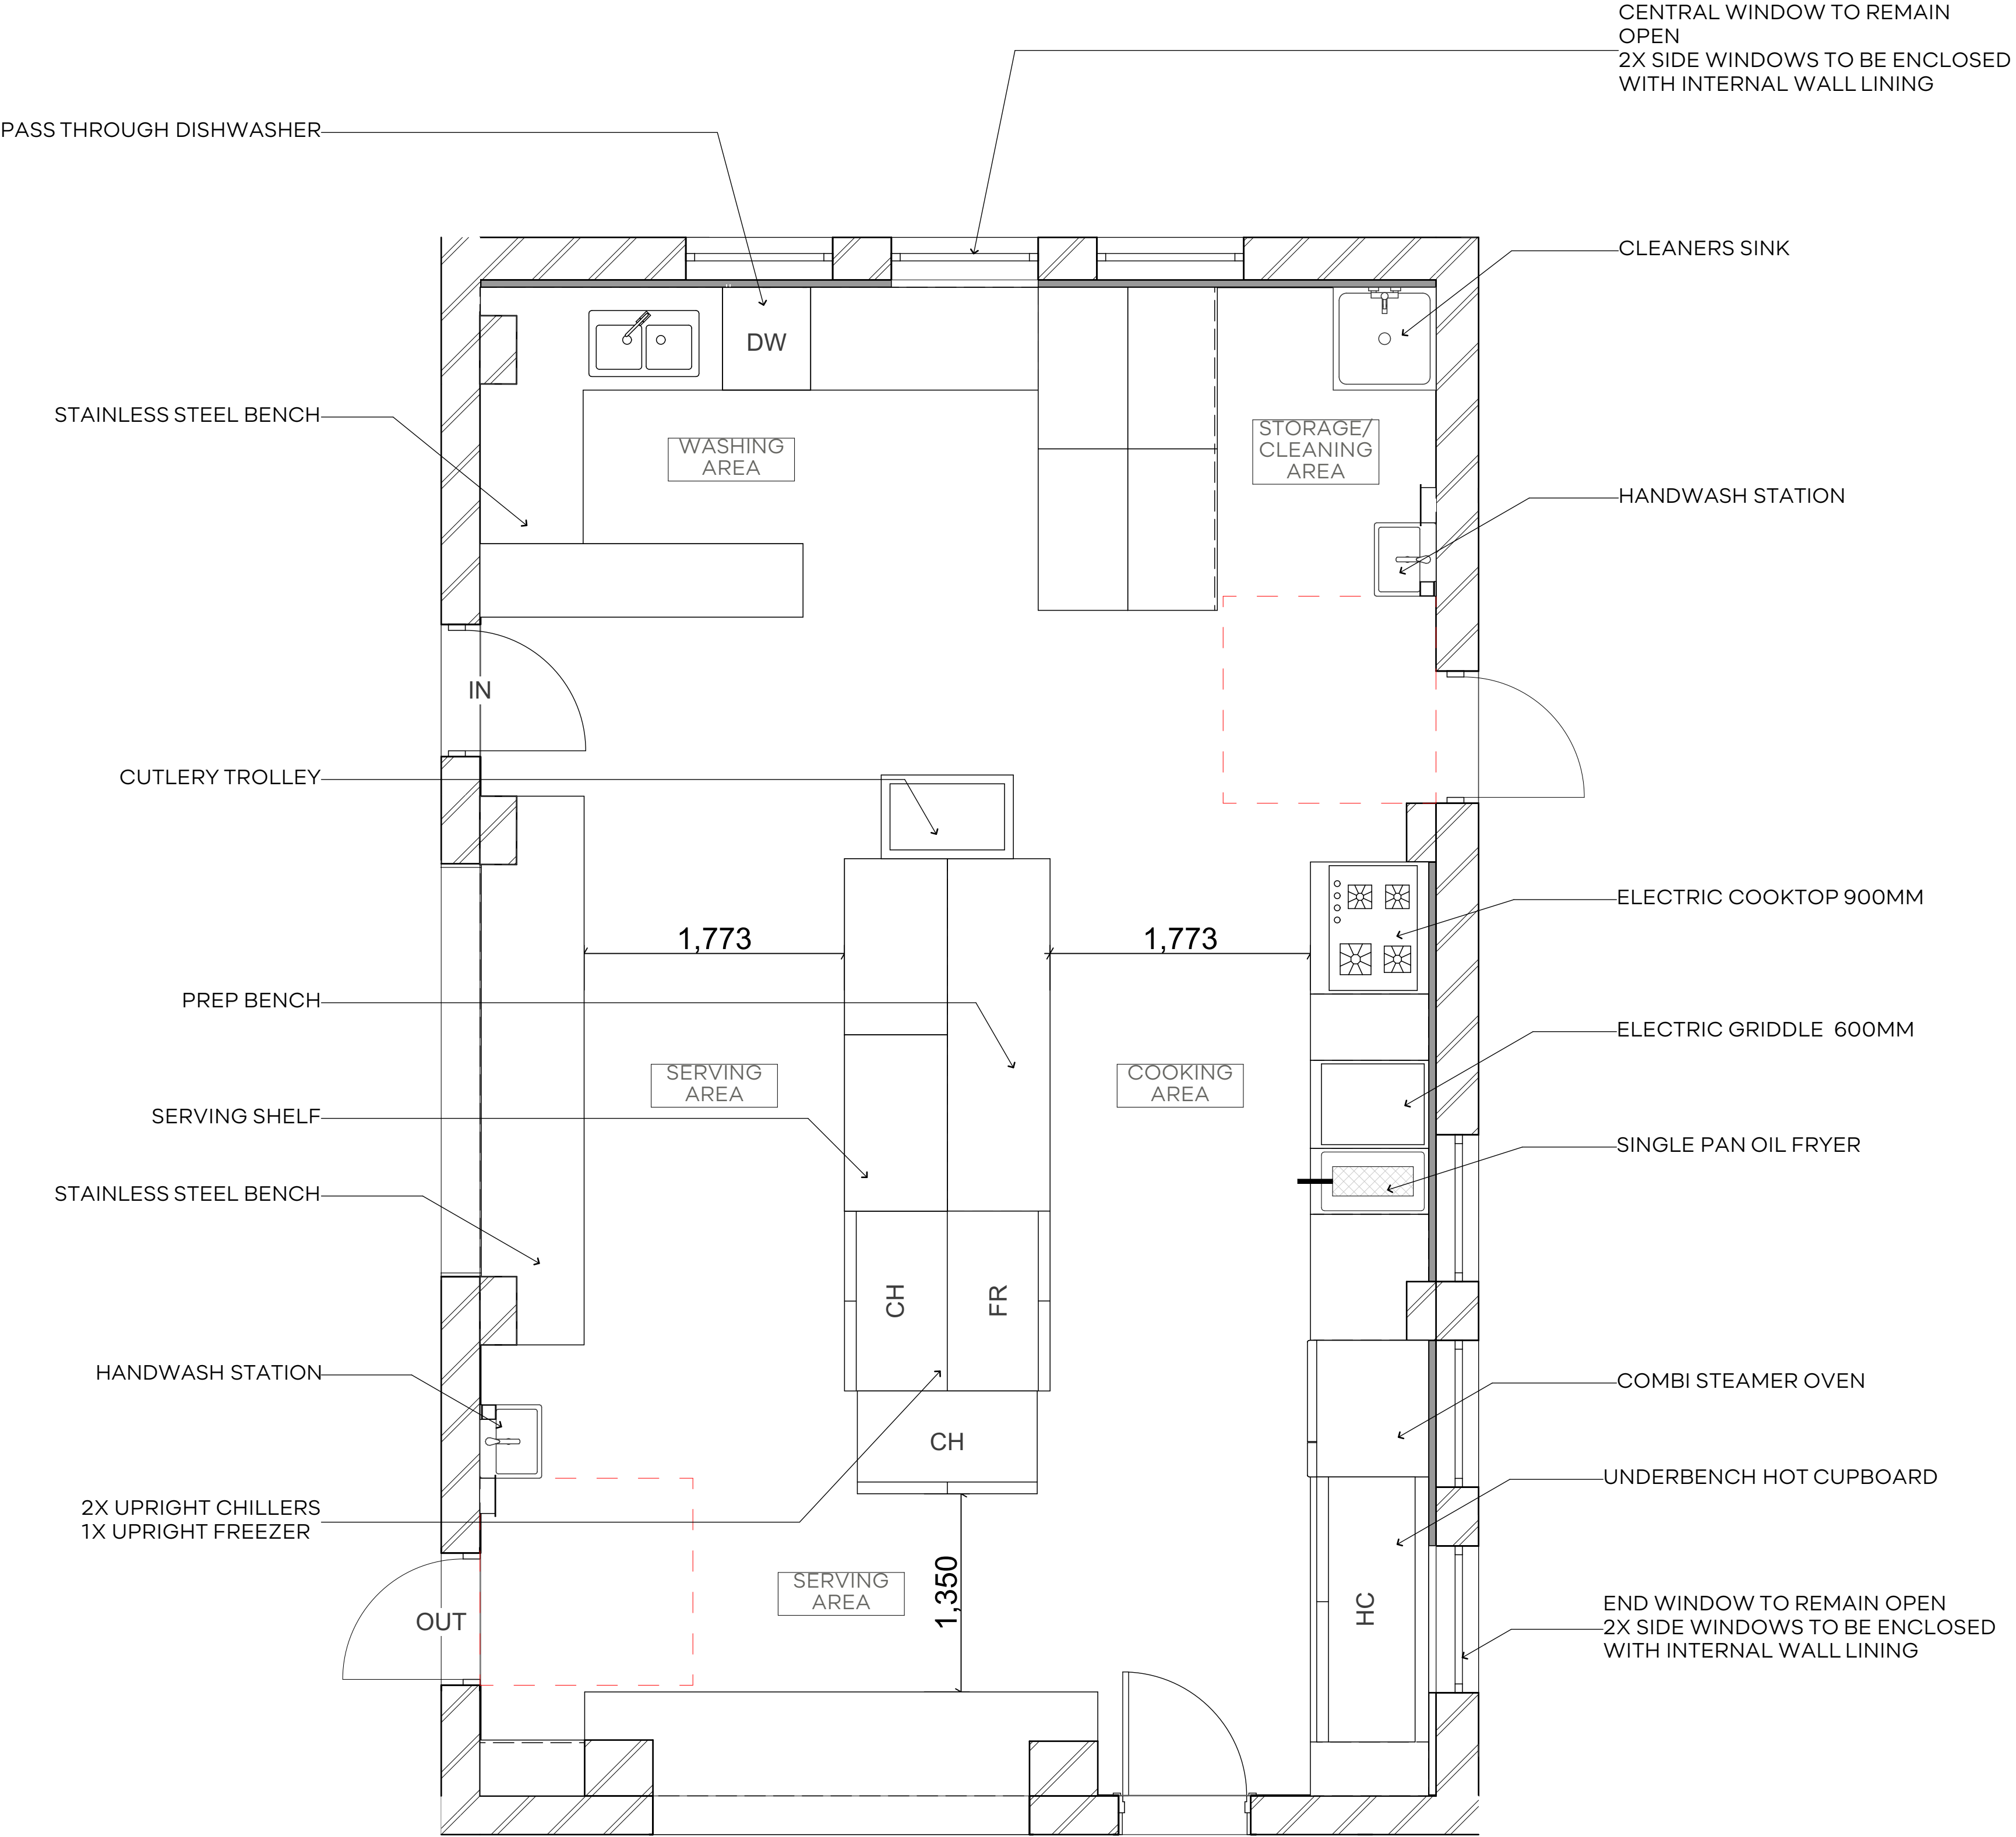General Notes	Rev	Description	Date	Initials	Architect	Project Number	7328	Drawing Title	Revision	Status	North
G.1 DRAWINGS TO BE READ IN CONJUNCTION WITH ALL ARCHITECTURAL AND OTHER CONSULTANT DRAWINGS AND SPECIFICATIONS.	01	Issue to Client	8/08/2025	SH	<div>stephen carrick architects</div> <div><div><div>1 0457 309 201</div><div>PO Box 578, Scarborough WA 6022</div><div>stephen@stephen-carrick-architects.com.au</div><div>stephen-carrick-architects.com.au</div></div></div>	Project Name	BROOKTON MEMORIAL HALL	PROPOSED SECTIONS	01	NOT FOR CONSTRUCTION	North
G.2 ALL DISCREPANCIES SHALL BE REFERRED TO THE ENGINEER FOR A DECISION PRIOR TO PROCEEDING WITH THE WORK.						Address	25 WHITE STREET BROOKTON WA 6306	Drawing Number	Scale @ A1:	Checked By:	
G.3 ALL DIMENSIONS AND LEVELS TO BE CHECKED ON SITE PRIOR TO THE COMMENCEMENT OF WORK.						Client	SHIRE OF BROOKTON	A.500	1:100	QC	
G.4 READER OR CONTRACTOR SHALL ENSURE ALL WORK COMPLIES WITH THE LATEST AS CODES AND AMENDMENTS.										Date:	
G.5 DRAWINGS TO BE READ IN CONJUNCTION WITH ALL SCHEDULES AND SPECIFICATIONS.										8/08/2025	



DE-01
A.301

KITCHEN PLAN
1:30

General Notes G.1 DRAWINGS TO BE READ IN CONJUNCTION WITH ALL ARCHITECTURAL AND OTHER CONSULTANT DRAWINGS AND SPECIFICATIONS G.2 ALL DISCREPANCIES SHALL BE REFERRED TO THE ENGINEER FOR A DECISION PRIOR TO PROCEEDING WITH THE WORK G.3 ALL DIMENSIONS AND LEVELS TO BE CHECKED ON SITE PRIOR TO THE COMMENCEMENT OF WORK G.4 BUILDER OR CONTRACTOR SHALL ENSURE ALL WORK COMPLIES WITH THE LATEST AS CODES AND AMENDMENTS G.5 DRAWINGS TO BE READ IN CONJUNCTION WITH ALL SCHEDULES AND SPECIFICATIONS	Rev	Description	Date	Initials	Architect: <div><div>stephen carrick architects</div><div><div><div>t: 0457 309 201</div><div>e: PO Box 578, Scarborough WA 6022</div><div>s.carrick@stephencarrickarchitects.com.au</div><div>w: stephencarrickarchitects.com.au</div></div></div></div>	Project Number:	7328	Drawing Title:		Revision:	Status:	North
	01	Issue to Client	8/08/2025	EM		Project Name:	BROOKTON MEMORIAL HALL		01	NOT FOR CONSTRUCTION	<div></div>	
						Address:	25 WHITE STREET BROOKTON WA 6306	Drawing Number:		Scale @ A1:		Checked By:
						Client:	SHIRE OF BROOKTON	A.600	1:30	SC		
										Date:		
										8/08/2025		



Front Perspective



Rear Perspective

<div>General Notes</div> <div><div>G.1 DRAWINGS TO BE READ IN CONJUNCTION WITH ALL ARCHITECTURAL AND OTHER CONSULTANT DRAWINGS AND SPECIFICATIONS</div><div>G.2 ALL DISCREPANCIES SHALL BE REFERRED TO THE ENGINEER FOR A DECISION PRIOR TO PROCEEDING WITH THE WORK</div><div>G.3 ALL DIMENSIONS AND LEVELS TO BE CHECKED ON SITE PRIOR TO THE COMMENCEMENT OF WORK</div><div>G.4 READER OR CONTRACTOR SHALL ENSURE ALL WORK COMPLIES WITH THE LATEST AS CODES AND AMENDMENTS</div><div>G.5 DRAWINGS TO BE READ IN CONJUNCTION WITH ALL SCHEDULES AND SPECIFICATIONS</div></div>	Rev	Description	Date	Initials		<div>Architect:</div> <div><div><div><div></div><div>stephen carrick architects</div></div><div><div>0457 309 201</div><div>PO Box 578, Scarborough WA 6022</div><div>stephen@stephencarrickarchitects.com.au</div><div>stephencarrickarchitects.com.au</div></div></div></div>	Project Number:	7328	Drawing Title:	Revision:	Status:	North:
	01	Issue to Client	8/08/2025	SH			Project Name:	BROOKTON MEMORIAL HALL	PROPOSED PERSPECTIVES	01	NOT FOR CONSTRUCTION	
							Address:	25 WHITE STREET BROOKTON WA 6306	Drawing Number:	Scale @ A1:	Checked By:	
							Client:	SHIRE OF BROOKTON	A.700	SG		
										Date:		
										8/08/2025		



Staff Perspective



Staff Perspective

<div>General Notes</div> <div><div>G.1 DRAWINGS TO BE READ IN CONJUNCTION WITH ALL ARCHITECTURAL AND OTHER CONSULTANT DRAWINGS AND SPECIFICATIONS</div><div>G.2 ALL DISCREPANCIES SHALL BE REFERRED TO THE ENGINEER FOR A DECISION PRIOR TO PROCEEDING WITH THE WORK</div><div>G.3 ALL DIMENSIONS AND LEVELS TO BE CHECKED ON SITE PRIOR TO THE COMMENCEMENT OF WORK</div><div>G.4 READER OR CONTRACTOR SHALL ENSURE ALL WORK COMPLIES WITH THE LATEST AS CODES AND AMENDMENTS</div><div>G.5 DRAWINGS TO BE READ IN CONJUNCTION WITH ALL SCHEDULES AND SPECIFICATIONS</div></div>	Rev	Description	Date	Initials		Architect: <div><div><div><div></div><div>stephen carrick architects</div></div><div><div>0457 309 201</div><div>PO Box 578, Scarborough WA 6022</div><div>stephen@stephencarrickarchitects.com.au</div><div>stephencarrickarchitects.com.au</div></div></div></div>	Project Number:	7328	Drawing Title:	Revision:	Status:	North:
	01	Issue to Client	8/08/2025	SH			Project Name:	BROOKTON MEMORIAL HALL	PROPOSED PERSPECTIVES	01	NOT FOR CONSTRUCTION	
							Address:	25 WHITE STREET BROOKTON WA 6306	Drawing Number:	Scale @ A1:	Checked By:	
							Client:	SHIRE OF BROOKTON	A.701	SG		
										Date:		
										8/08/2025		



Internal Perspective



Library Perspective

<div>General Notes</div> <div><div>G.1 DRAWINGS TO BE READ IN CONJUNCTION WITH ALL ARCHITECTURAL AND OTHER CONSULTANT DRAWINGS AND SPECIFICATIONS</div><div>G.2 ALL DISCREPANCIES SHALL BE REFERRED TO THE ENGINEER FOR A DECISION PRIOR TO PROCEEDING WITH THE WORK</div><div>G.3 ALL DIMENSIONS AND LEVELS TO BE CHECKED ON SITE PRIOR TO THE COMMENCEMENT OF WORK</div><div>G.4 READER OR CONTRACTOR SHALL ENSURE ALL WORK COMPLIES WITH THE LATEST AS CODES AND AMENDMENTS</div><div>G.5 DRAWINGS TO BE READ IN CONJUNCTION WITH ALL SCHEDULES AND SPECIFICATIONS</div></div>	Rev	Description	Date	Initials		Architect: <div><div><div><div></div><div>stephen carrick architects</div></div><div><div>0457 309 201</div><div>PO Box 578, Scarborough WA 6022</div><div>stephan@stephencarrickarchitects.com.au</div><div>stephencarrickarchitects.com.au</div></div></div></div>	Project Number:	7328	Drawing Title:	PROPOSED PERSPECTIVES	Revision:	Status:	North:
	01	Issue to Client	8/08/2025	EM			01	NOT FOR CONSTRUCTION					
								Drawn By:					
								EM					
								Checked By:					
								SC					
								Date:	8/08/2025				
							Project Name:	BROOKTON MEMORIAL HALL		Scale @ A1:			
							Address:	25 WHITE STREET BROOKTON WA 6306	Drawing Number:	A.702			
							Client:	SHIRE OF BROOKTON					