

BROOKTON RAILWAY STATION



NEW + ADDITION OPTION


THIS OPTION INVOLVES A NEW BUILDING WITH A SIMILAR FORM TO THE EXISTING STATION BUILDING. THIS BUILDING IS ADAPTED FOR MULTIPURPOSE USES. A NEW CONTEMPORARY ADDITION IS PROPOSED JOINING AT THE BREEZEWAY AND PROVIDING A MAIN STREET FOCUS.

THE KEY CONSIDERATIONS;

- NEW BUILDING REPLACING EXISTING STATION BUILDING AND ADAPTATION OF INTERIOR
- NEW CONTEMPORARY ADDITION
- UNIVERSAL ACCESS + NEW PUBLIC TOILETS
- FLEXIBLE SPACES FOR COMMUNITY + TOURIST FOCUS
- INTERPRETATION - INCORPORATION OF BROOKTON RAILWAY STATION STORYLINE.



INSPIRATION

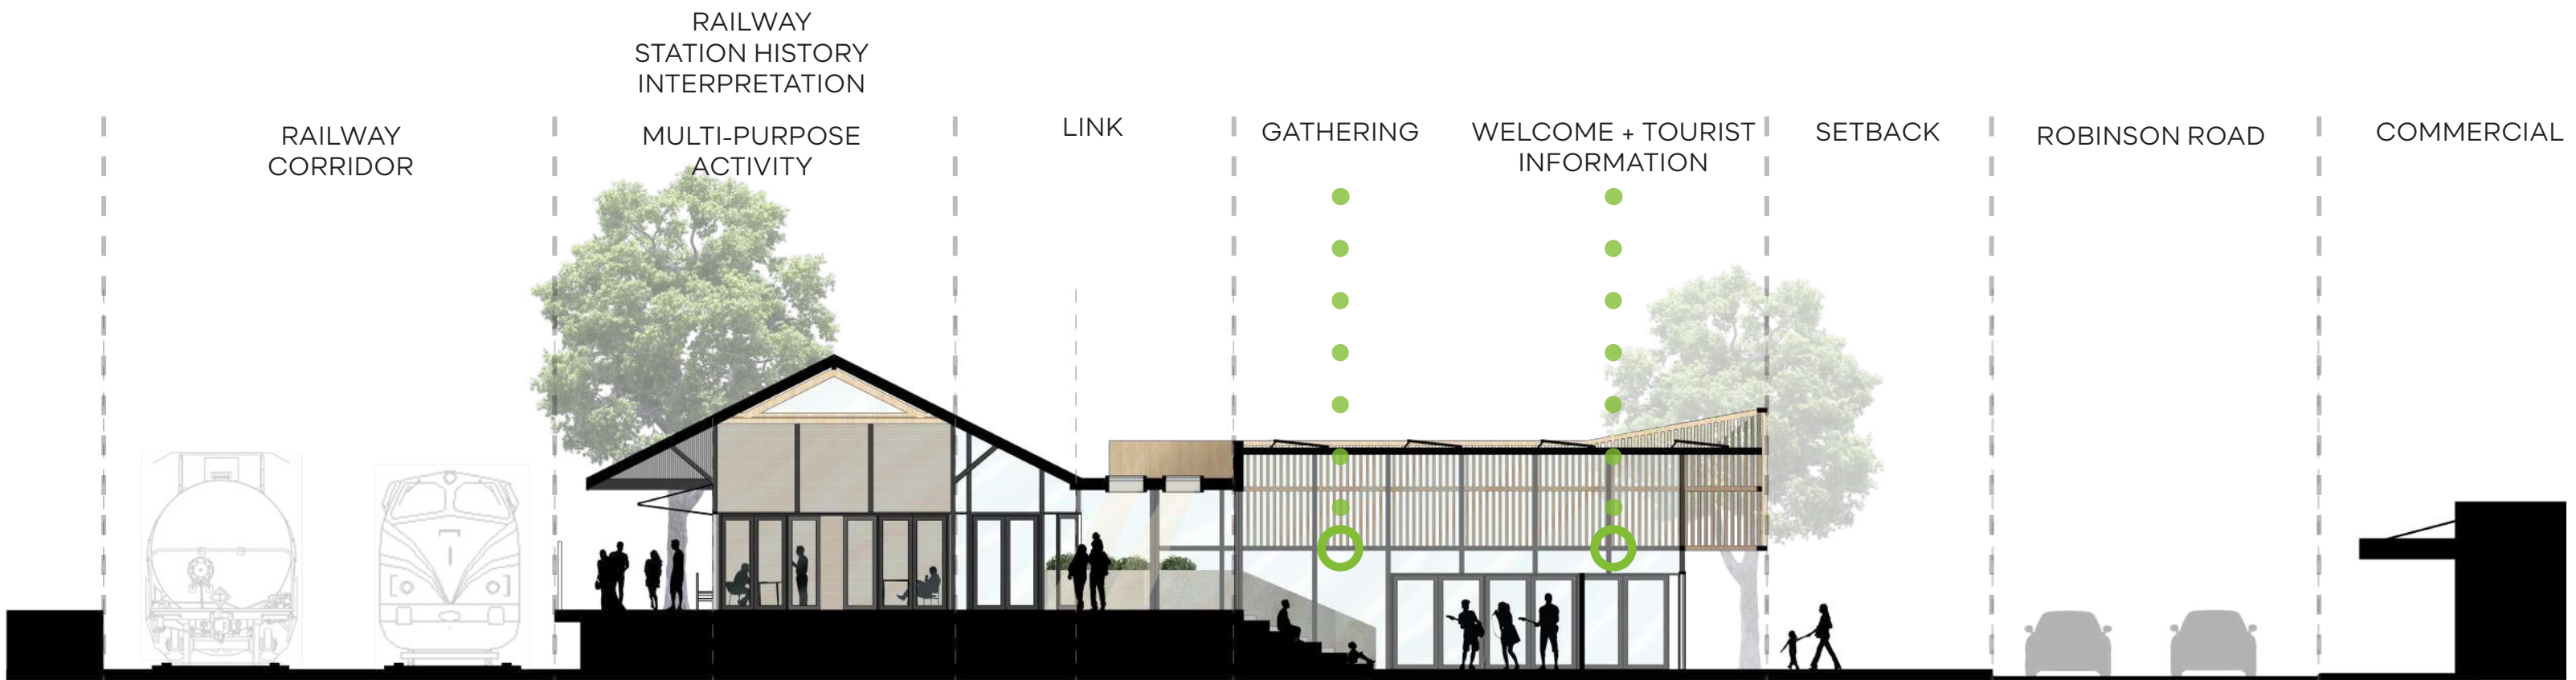

SECTION
1:150



EAST ELEVATION
1:150

FUNCTION

PROVIDE COMMUNITY HUB FOR ACTIVITIES

INTERIOR FLEXIBLE SPACES

PROVIDE MAIN STREET FOCUS FOR TOURISTS

CONTEMPORARY ADDITION + STREETSCAPE PRESENCE

INTERPRETATION OF BROOKTON RAILWAY STATION

PROPOSED FLOOR PLAN

LEGEND:

- | | |
|-------------------------------|----------------------------------|
| 1 TOURIST INFORMATION | 9 STORE |
| 2 GATHERING/ WELCOME SPACE | 10 UNIVERSALLY ACCESSIBLE TOILET |
| 3 SEATING FOR PERFORMANCES | 11 MALE PUBLIC TOILET |
| 4 DISPLAY/ MULTIPURPOSE | 12 FEMALE PUBLIC TOILET |
| 5 MULTIPURPOSE | 13 CORRIGIN LINE INTERPRETATION |
| 6 MEETING/ COMMUNITY ACTIVITY | 14 COMMUNITY OUTDOOR AREA |
| 7 CAFE/ REFRESHMENT | 15 ADVENTURE PLAYGROUND |
| 8 OUTDOOR SEATING/ REST AREA | |



BROOKTON RAILWAY STATION



stephen
carrick
architects

NEW + ADDITION OPTION



CONTEMPORARY