
stephen carrick architects

RESTORATION OPTION

THIS OPTION INVOLVES RESTORING THE EXISTING RAILWAY STATION BUILDING, ON A HISTORICAL BASIS WITH REMOVAL OF SOME INTERNAL WALLS (WHERE POSSIBLE) TO IMPROVE FUNCTIONALITY AND USABILITY OF THE EXISTING FLOOR AREA.

THE KEY CONSIDERATIONS;

- REFERENCE TO THE 2019 ENGINEERING REPORTS (STRUCTURAL INTEGRITY AND RECTIFICATION WORKS FOUNDATIONS, ASBESTOS, WHITE ANT/DRY ROT, BRITTLE/WARPED MATERIALS.
- FURTHER ANALYSIS OF FOUNDATIONS AND EXISTING MATERIALS.
- REFERENCE TO THE 2004 CONSERVATION MANAGEMENT PLAN.
- INTERPRETATION INCORPORATION OF BROOKTON RAILWAY STATION STORYLINE.

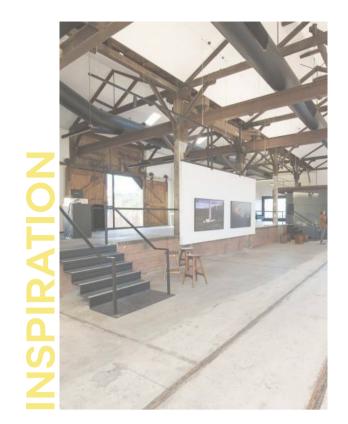

RETAIN + CONSERVE

USES - PUBLIC + COMMUNITY
USE

KEY CONSERVATION POLICIES

CONSIDER LONG TERM
VIABILITY OF THE PLACE

STRUCTURAL INSPECTION + DETAILED ADVICE

INTERPRETATION OF THE PLACE

OVERALL MASSING

KEY RESTORATION WORKS


RESTORE TERRACOTTA FINIALS + RIDGE CAPPING NEW TERRACOTTA

MARSEILLE TILE ROOF

REMOVE + REPLACE RAINWATER GOODS DRAINAGE SYSTEM

TIMBER POSTS - SCARF NEW TIMBER

RESTORE BRICK CHIMNEYS + FIREPLACES

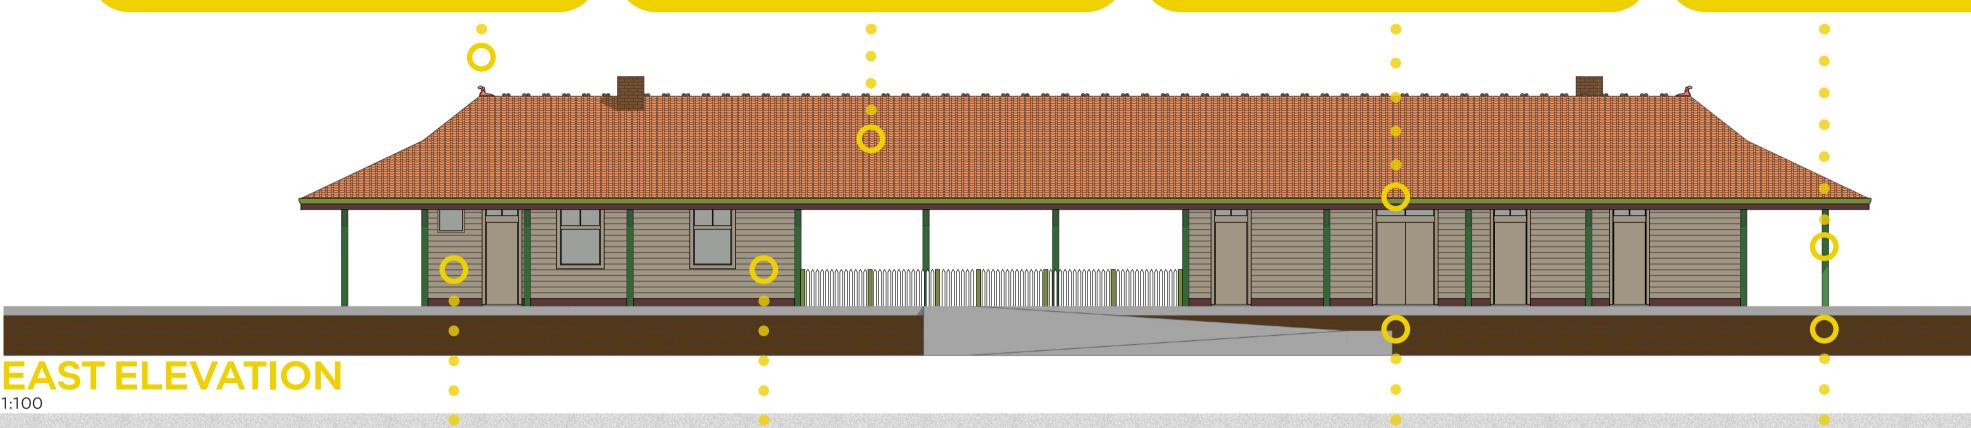

NORTH ELEVATION

RETAIN + RESTORE TIMBER WEATHERBOARDS

ESTABLISH COLOUR SCHEMES

STRENGTHEN SUBFLOOR

REINSTATE STRUCTURAL

RETAIN + RESTORE TIMBER

WORKS


RETAIN + RESTORE TIMBER FLOORBOARDS

RETAIN BREEZEWAY

RETAIN VISTAS + ZONES OF SIGNIFICANCE

RETAIN + RESTORE TIMBER
DADO + SKIRTING

RESTORE BITUMEN +BRICK PLATFORM SURFACES

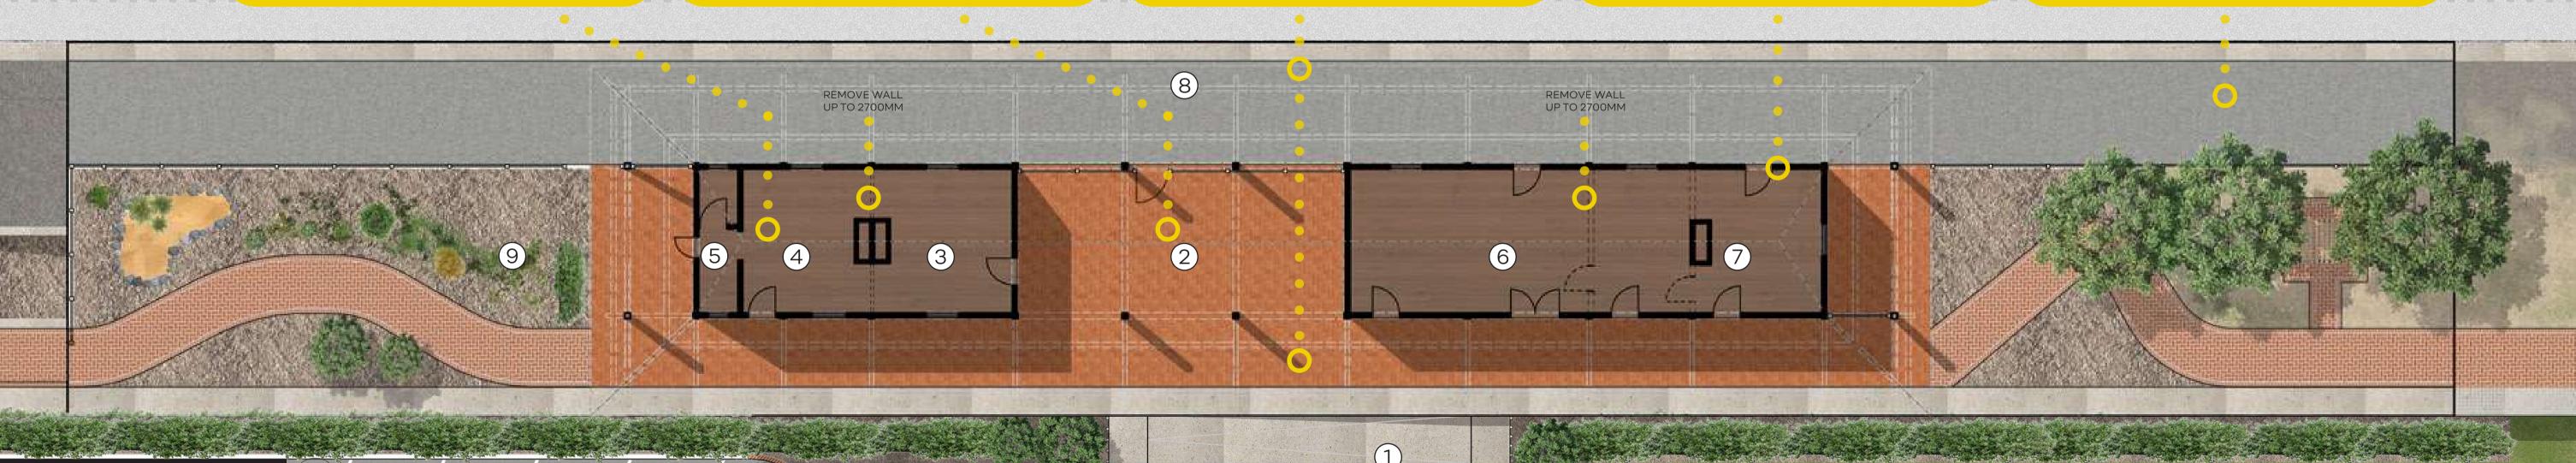

FLOOR PLAN

LEGEND:

NEW ACCESSIBLE RAMP
 CENTRAL SPACE - GATHERING

6 COMMUNITY ACTIVITY SPACE/ DISPLAY/ GALLERY
7 COMMUNITY/ TOURIST SPACE

MEETING ROOM
 RESTORE PLATFORM STRUCTURE + MATERIALS
 COMMUNITY OFFICE
 INTERPRETATION OF CORRIGIN LINE HISTORY

(5) RETAIN TOILET AS STAFF TOILET













MULTI-PURPOS
SPACES

BROOKTON RAILWAY STATION Brookton

stephen carrick architects

RESTORATION OPTION



RETAIN + RESTORE