



ı>

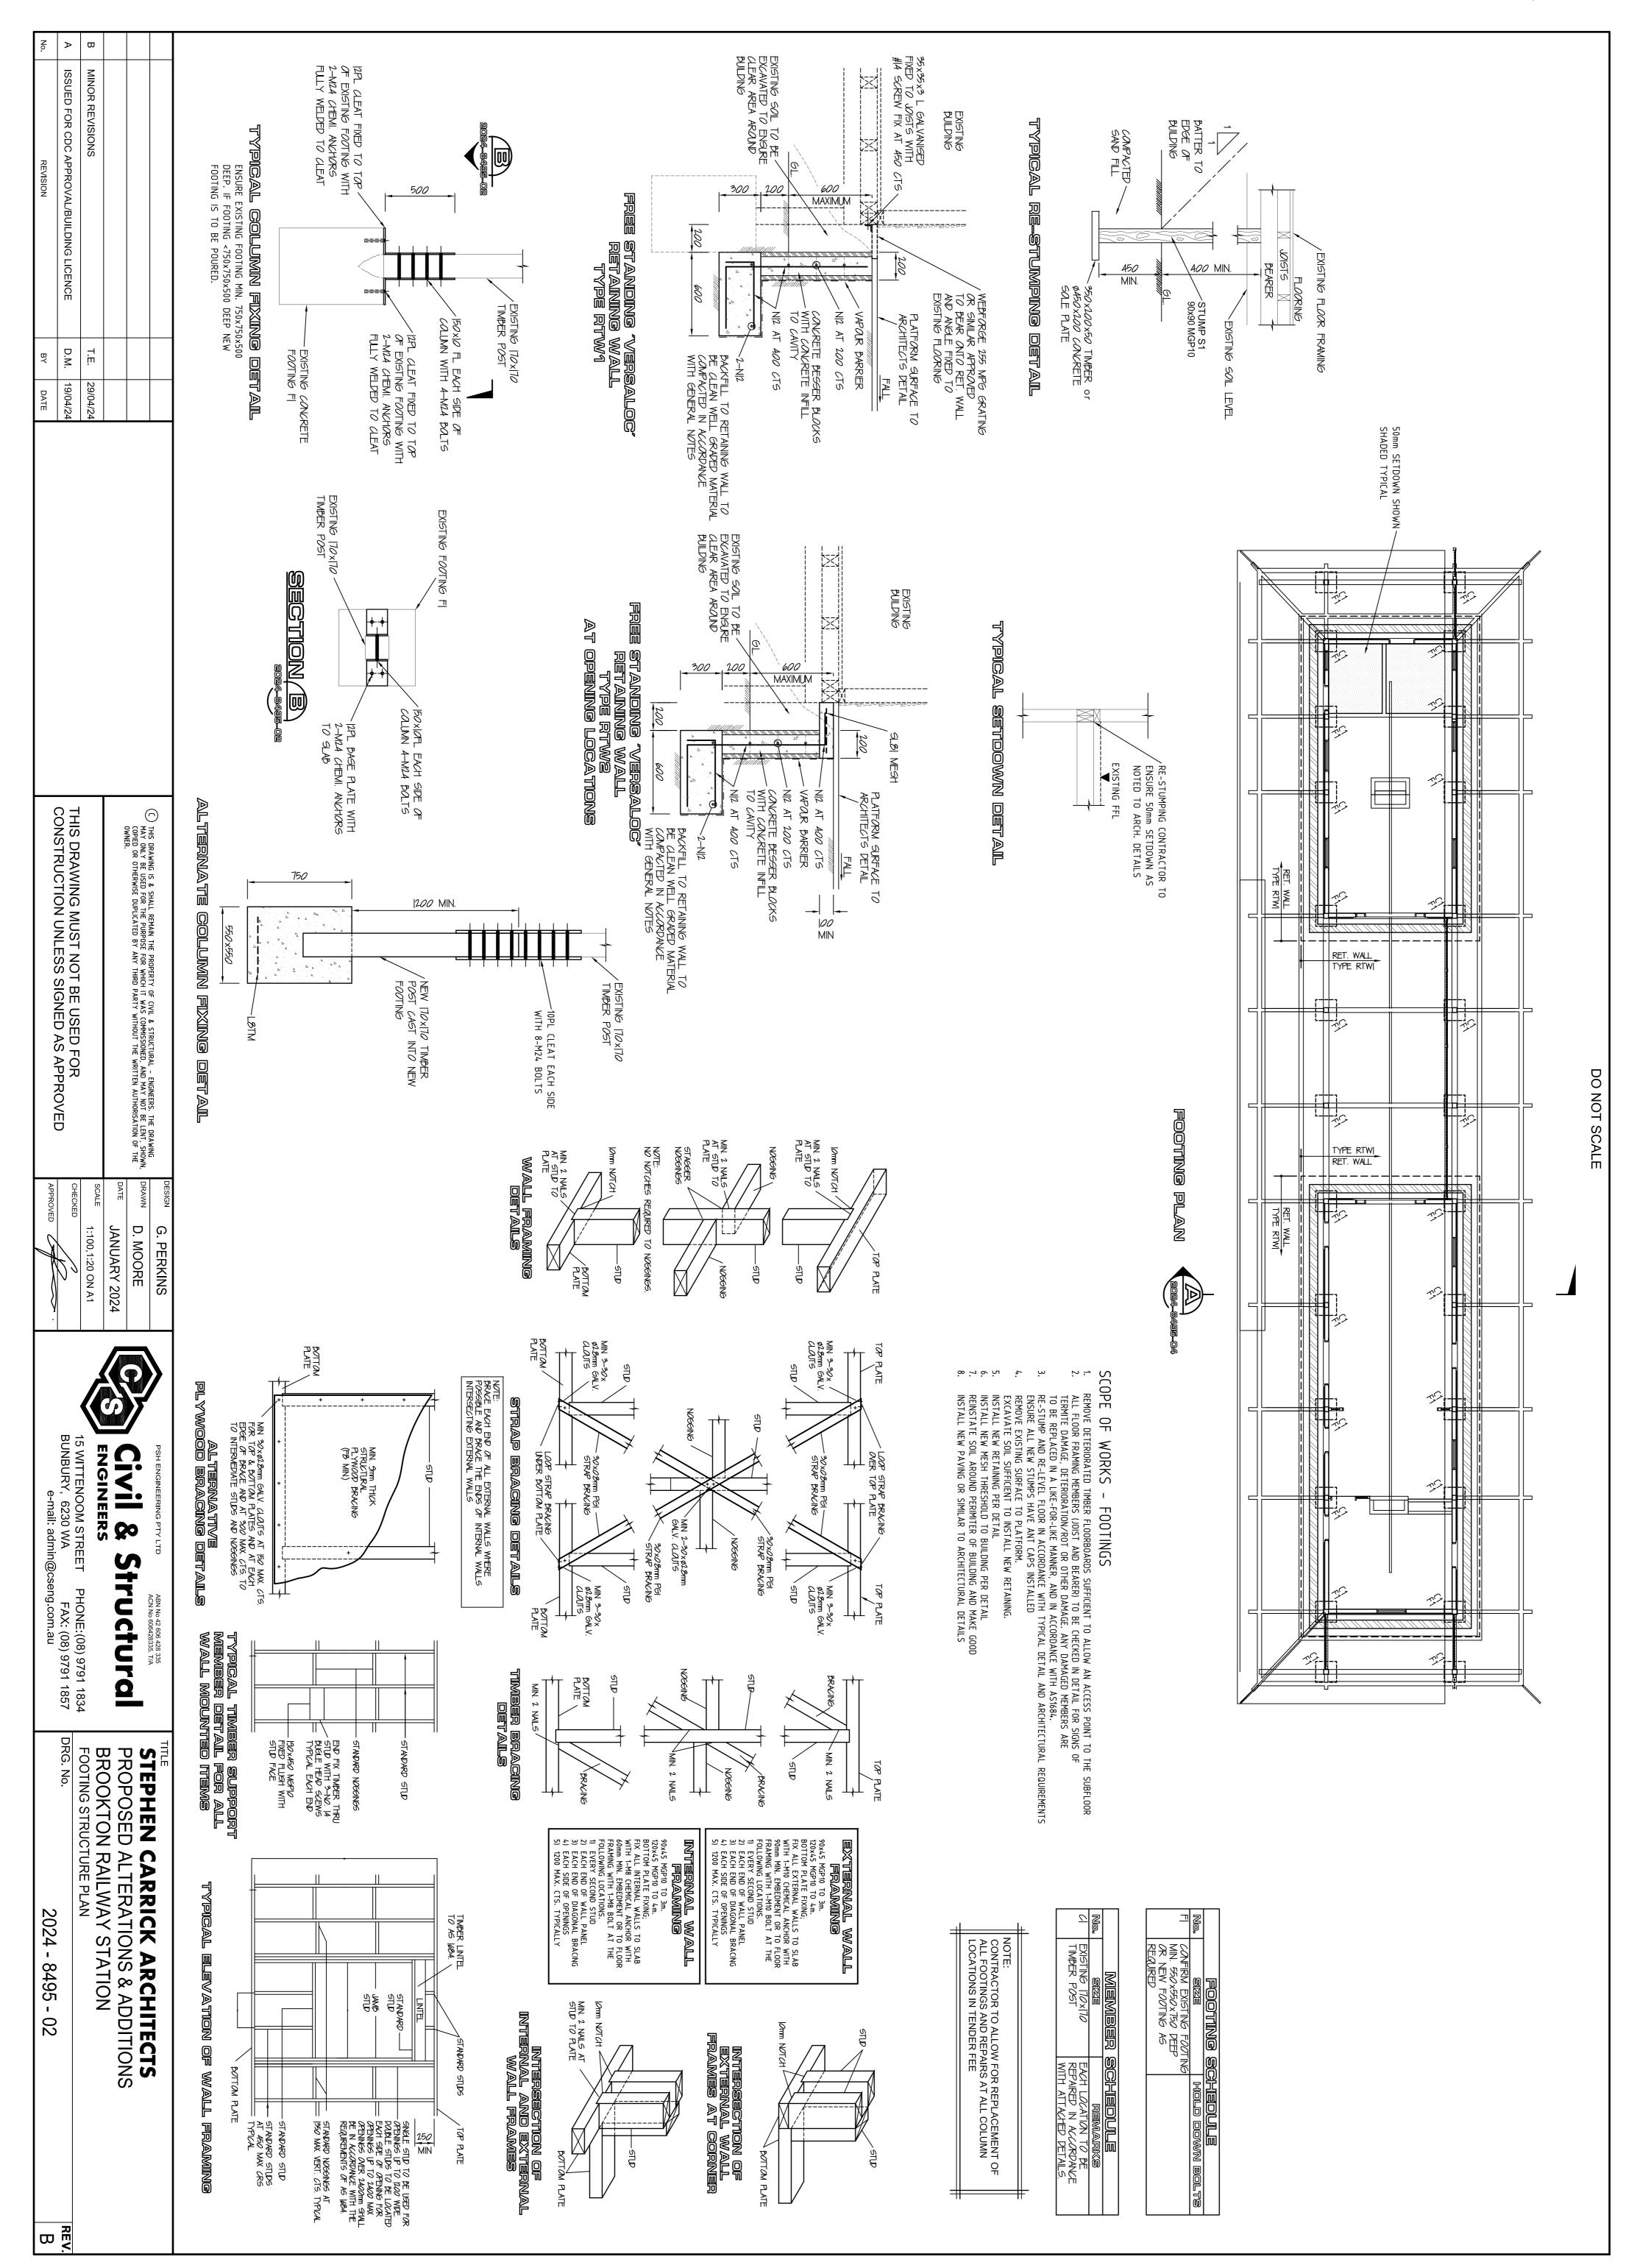

DO NOT SCALE

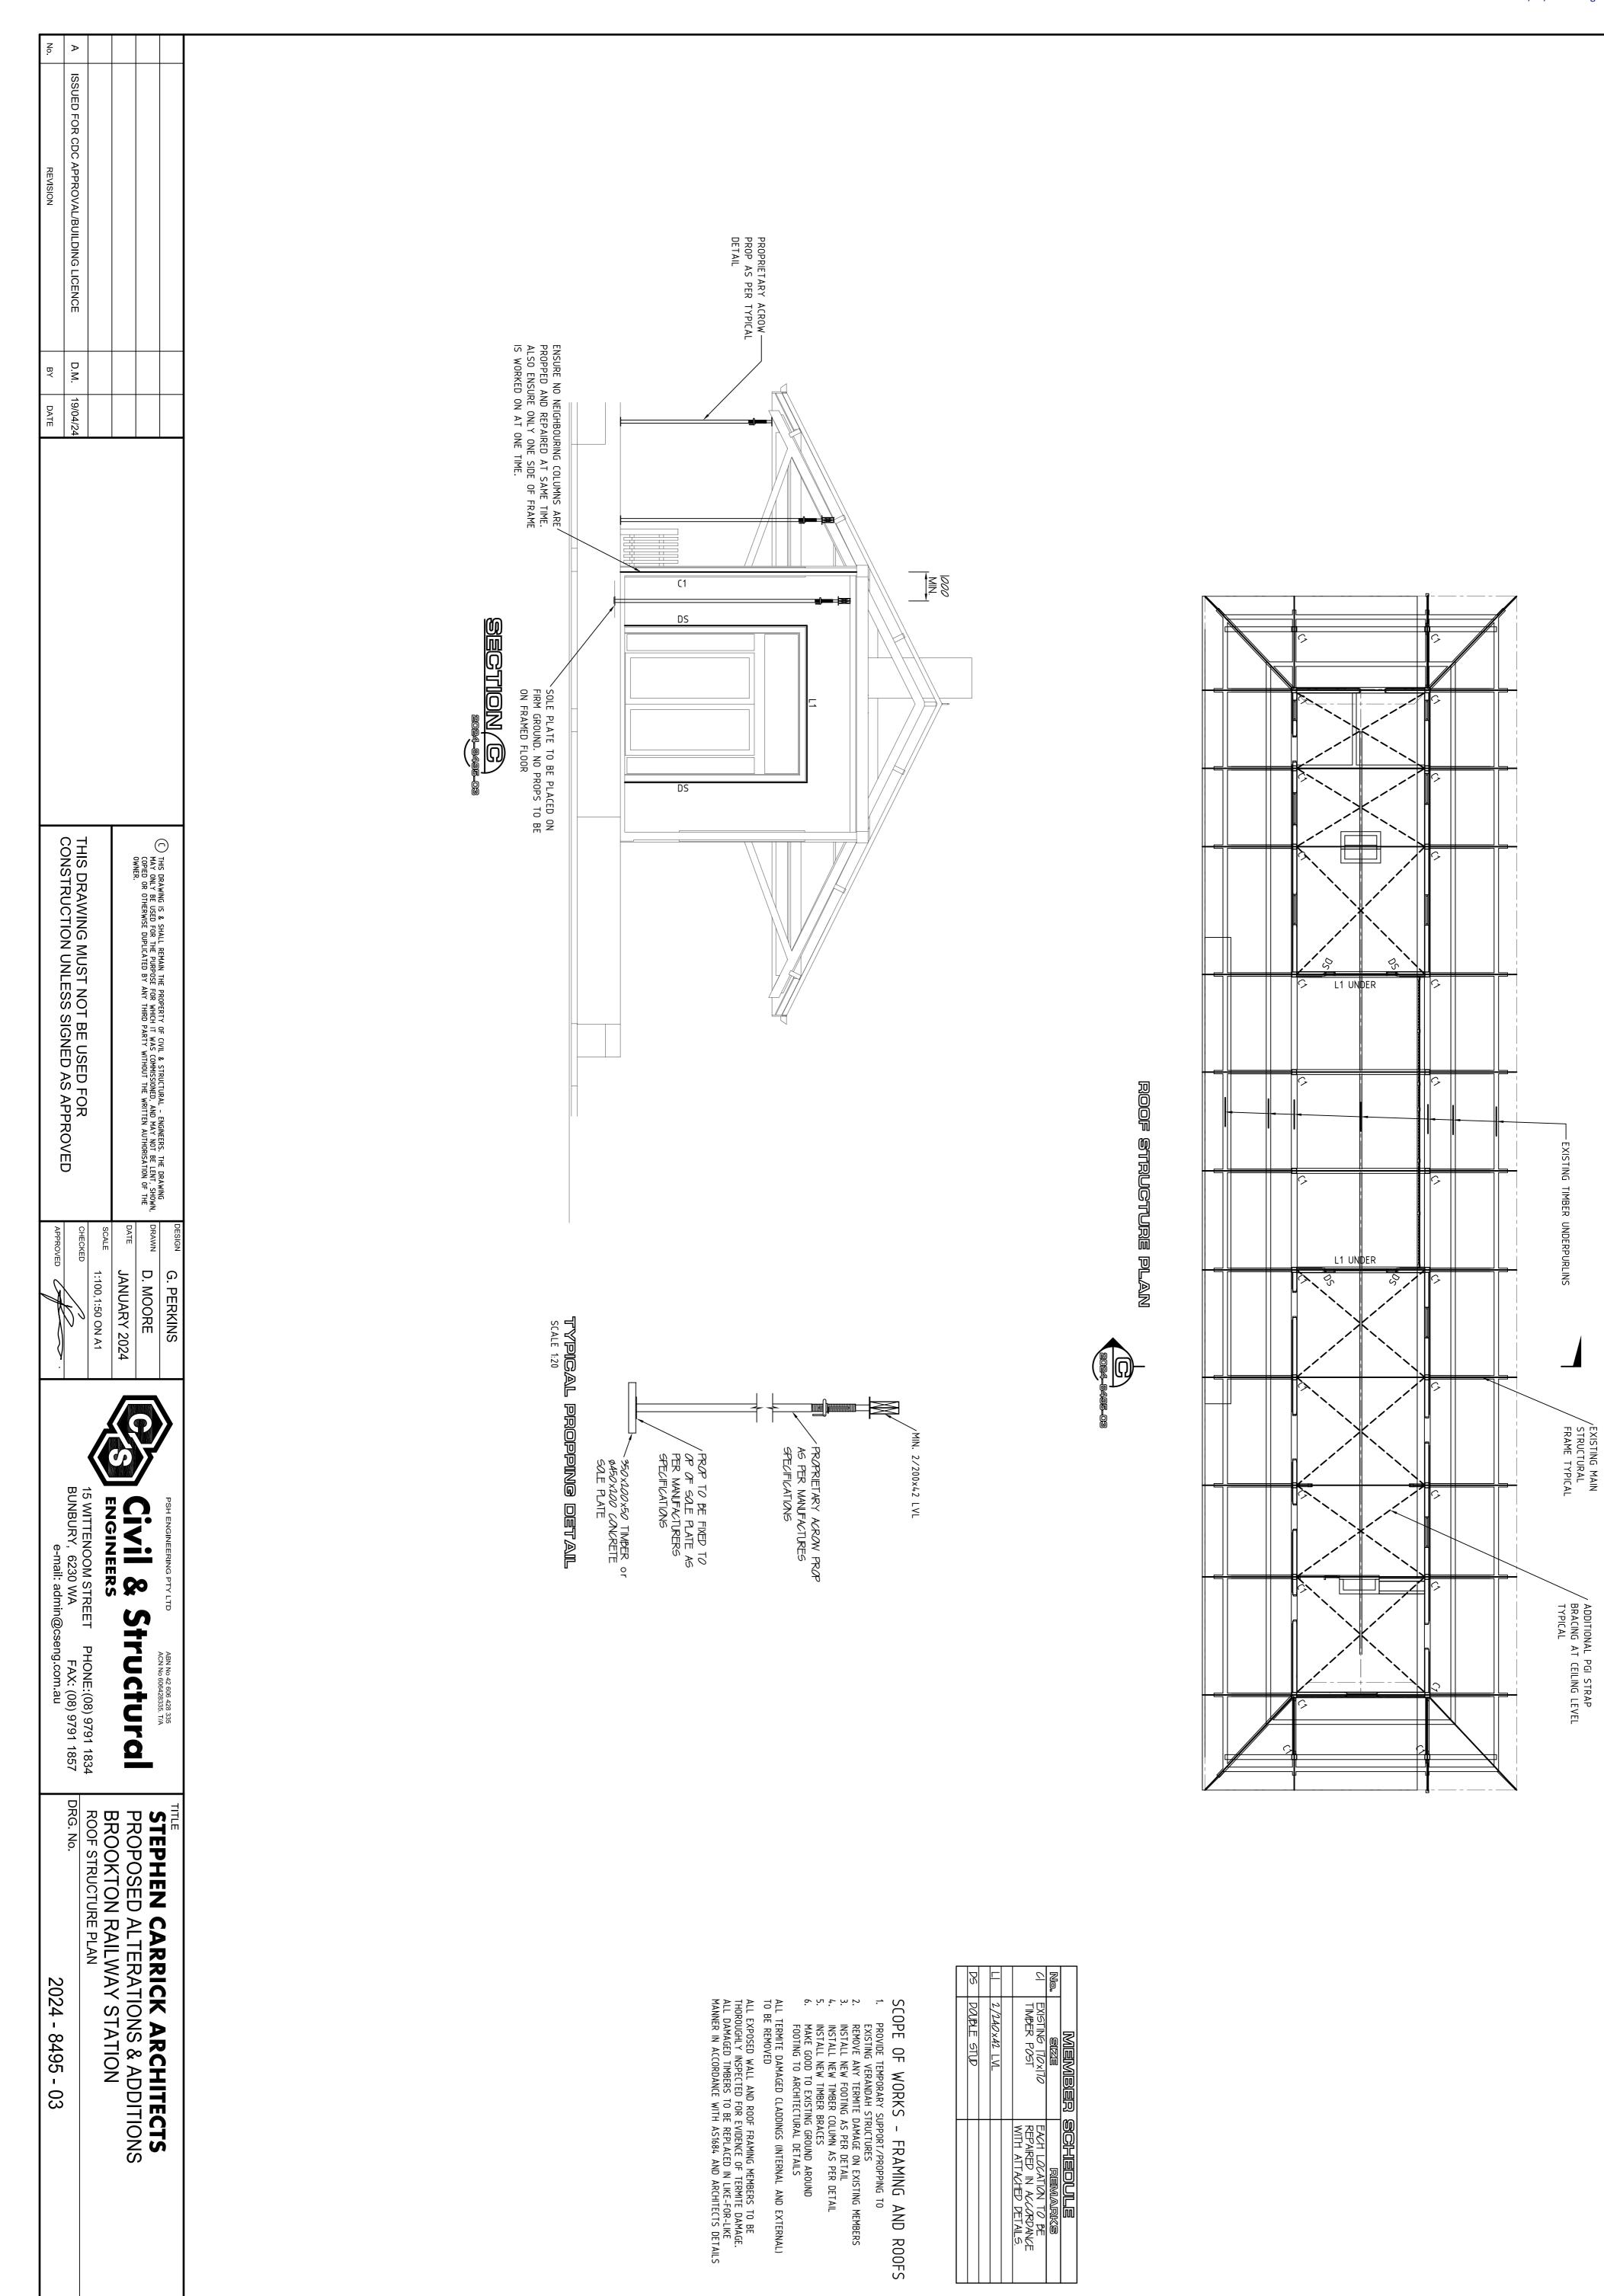

RIEMIARIKS
EACH LOCATION TO BE
REPAIRED IN ACCORDANCE
WITH ATTACHED DETAILS.

REV.

